

01 MASTER SITE PLAN  
SCALE: 1" = 30'-0"

**宋**  
Song + Associates  
Architects • Planning • Interior Design  
400 Lantana Ave. # 200 Palm Beach, FL 33480-3425  
Tel: 561-833-3425 Fax: 561-833-3425  
P.O. Box 1000100 Palm Beach, FL 33402-0010


SIGN AND SEAL  
The School District of Palm Beach County  
  
H. L. WATKINS MIDDLE SCHOOL  
MODERNIZATION/REPLACEMENT  
SCHOOL PROJECT NO. 011-010



Key Plan


Sheet Title	ENLARGED ARCHITECTURAL SITE PLAN
Date	8.16.03
Project No.	5-A-02142
Drawn By	RET/KOC/DOO
Checked By	TAK
Reviewed	9/22/03 V.F.

G2-1  
PHASE III SUBMITTAL  
COPYRIGHT 2003

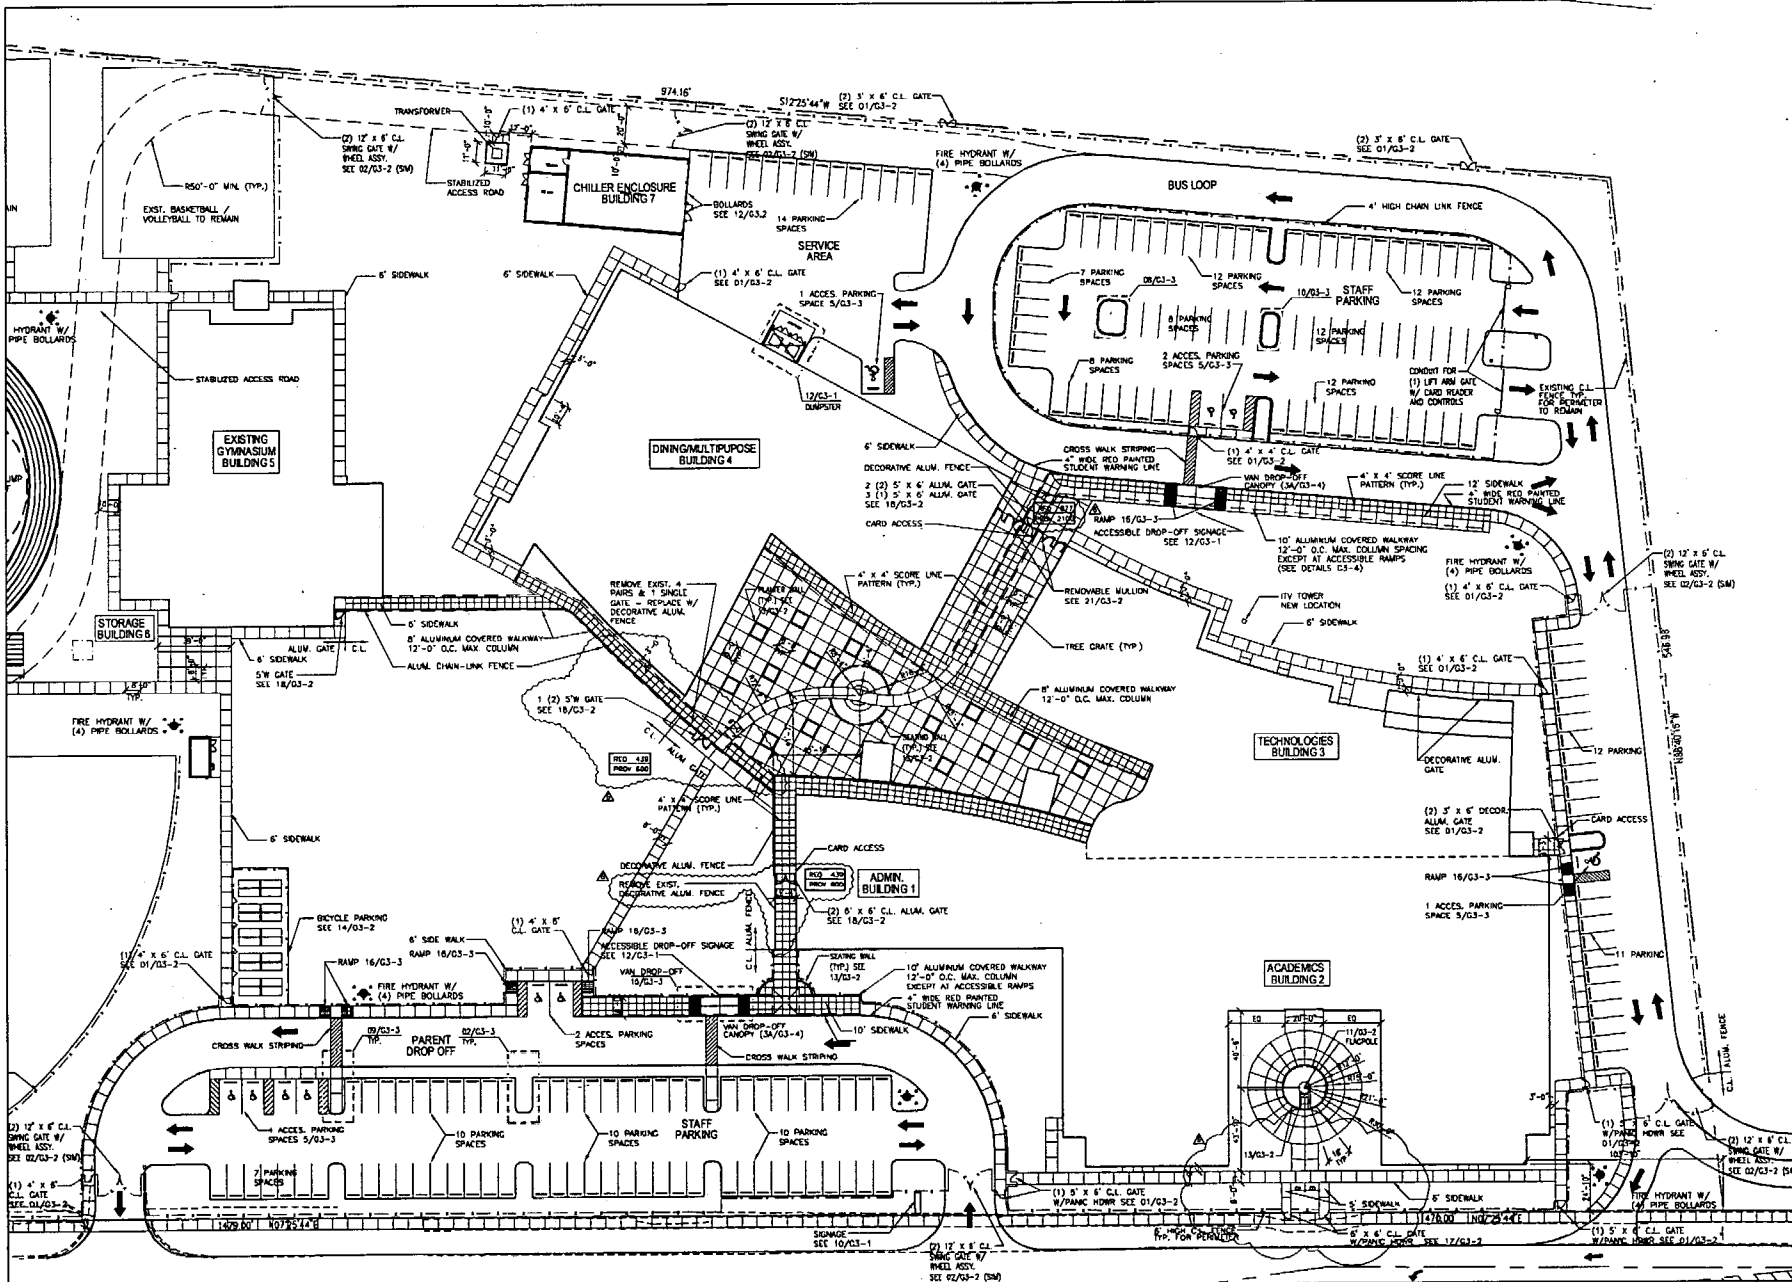

01 MASTER SITE PLAN  
SCALE: 1" = 30'-0"

**宋**  
Song + Associates  
Architects & Planning & Interior Design  
401 American Ave. E. 4th Floor  
West Palm Beach, Florida 33411  
Telephone: 561-963-9522  
Fax: 561-963-1485  
AA - 0003188 SB - 0001090

SIGN AND SEAL  
The School District of Palm Beach County  
  
H. L. WATKINS MIDDLE SCHOOL  
MODERNIZATION/REPLACEMENT  
SOPH PROJECT NO. 03-005



Key Plan

Sheet Title  
ENLARGED ARCHITECTURAL SITE PLAN

Date:	6.16.03
Project No.:	S+A 02142
Drawn By:	RCP/ADC/DZO
Checked By:	TAK

Revisions:

- ▲ 8/11/03 BDC
- ▲ 9/22/03 VE
- ▲ 9/24/04 AS-B
- ▲ 9/24/04 AS-13
- ▲ 03/25/05 AS # 17
- ▲ 05/02/05 AS # 19

Sheet No.

G2-2

PHASE II SUBMITTAL  
COPYRIGHT 2003