



MPA ARCHITECTS, INC.
 ARCHITECTS
 PLANNERS
 INTERIOR DESIGNERS
 1801 CENTREPARK DR. E.
 SUITE 175
 WEST PALM BEACH
 FL 33401
 TEL (561) 683-7000
 FAX (561) 478-3922
 FL LIC AA-C000630

SEAL

JUPITER HIGH SCHOOL REPLACEMENT
 SCHOOL DISTRICT PALM BEACH
 PROJECT NO. 0081-8220
 FLORIDA
 JUPITER


Scale: 1"=80'-0"
 Date: 3/07/03
 Design By: R.J.L.
 Drawn By: R.J.L.
 Check By: R.J.L.

FILE NUMBER
 9510

REVISIONS
 1. ISSUED FOR PERMITS
 2. CLOUDED AREA ONLY
 3. ENTRY DWG NOT REBUILT

REVISED MASTER
 SITE PLAN

SP-1R
 OF OF

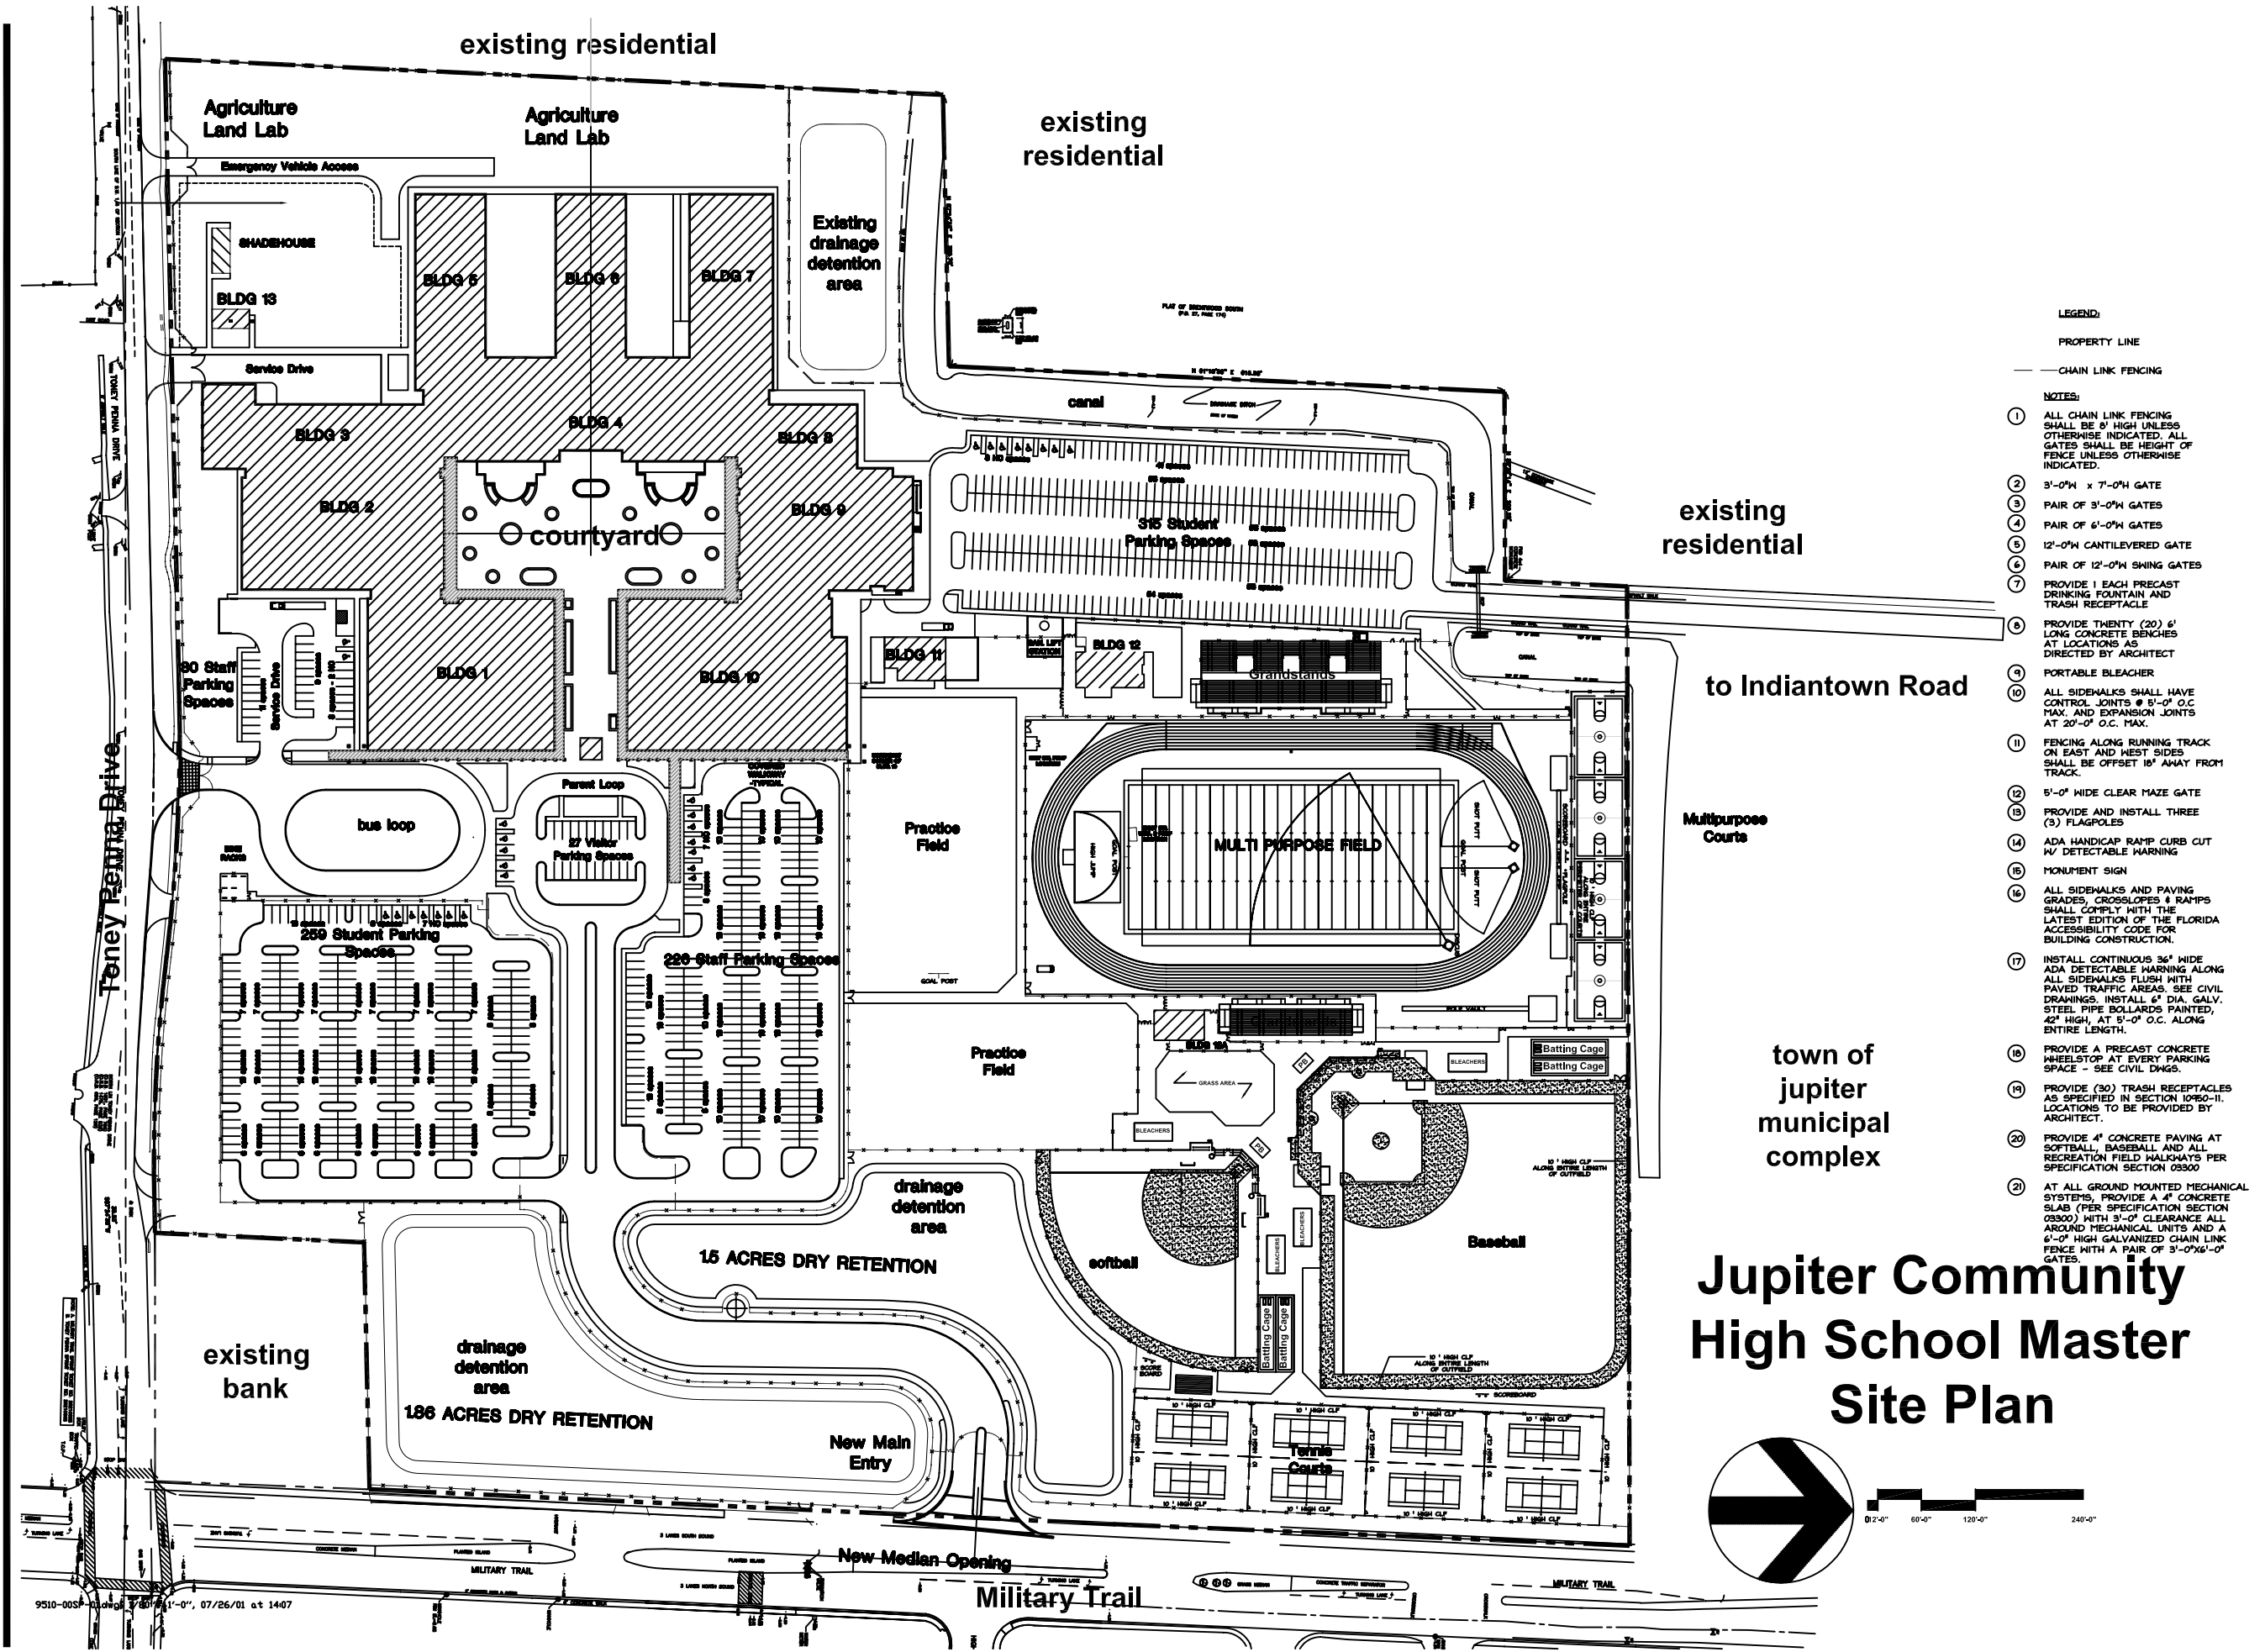

- LEGEND:
 — PROPERTY LINE
 — CHAIN LINK FENCING
- NOTES:
 ① ALL CHAIN LINK FENCING SHALL BE 8' HIGH UNLESS OTHERWISE INDICATED. ALL GATES SHALL BE HEIGHT OF FENCE UNLESS OTHERWISE INDICATED.
 ② 3'-0" x 7'-0" GATE
 ③ PAIR OF 3'-0" GATES
 ④ PAIR OF 6'-0" GATES
 ⑤ 12'-0" CANTILEVERED GATE
 ⑥ PAIR OF 12'-0" SWING GATES
 ⑦ PROVIDE 1 EACH PRECAST DRINKING FOUNTAIN AND TRASH RECEPTACLE
 ⑧ PROVIDE TWENTY (20) 6' LONG CONCRETE BENCHES AT LOCATIONS AS DIRECTED BY ARCHITECT
 ⑨ PORTABLE BLEACHER
 ⑩ ALL SIDEWALKS SHALL HAVE CONTROL JOINTS @ 5'-0" O.C. MAX. AND EXPANSION JOINTS AT 20'-0" O.C. MAX.
 ⑪ FENCING ALONG RUNNING TRACK ON EAST AND WEST SIDES SHALL BE OFFSET 10' AWAY FROM TRACK.
 ⑫ 5'-0" WIDE CLEAR MAZE GATE
 ⑬ PROVIDE AND INSTALL THREE (3) FLAGPOLES
 ⑭ ADA HANDICAP RAMP CURB CUT W/ DETECTABLE WARNING
 ⑮ MONUMENT SIGN
 ⑯ ALL SIDEWALKS AND PAVING GRADES, CROSSLOPES & RAMPS SHALL COMPLY WITH THE LATEST EDITION OF THE FLORIDA ACCESSIBILITY CODE FOR BUILDING CONSTRUCTION.
 ⑰ INSTALL CONTINUOUS 36" WIDE ADA DETECTABLE WARNING ALONG ALL SIDEWALKS FLUSH WITH PAVED TRAFFIC AREAS. SEE CIVIL DRAWINGS. INSTALL 6" DIA. GALV. STEEL PIPE BOLLARDS PAINTED, 42" HIGH, AT 5'-0" O.C. ALONG ENTIRE LENGTH.
 ⑱ PROVIDE 4" PRECAST CONCRETE WHEELSTOP AT EVERY PARKING SPACE - SEE CIVIL DWGS.
 ⑲ PROVIDE (30) TRASH RECEPTACLES AS SPECIFIED IN SECTION 10450-II. LOCATIONS TO BE PROVIDED BY ARCHITECT.
 ⑳ PROVIDE 4" CONCRETE PAVING AT SOFTBALL, BASEBALL AND ALL RECREATION FIELD WALKWAYS PER SPECIFICATION SECTION 03300
 ㉑ AT ALL GROUND MOUNTED MECHANICAL SYSTEMS, PROVIDE A 4" CONCRETE SLAB (PER SPECIFICATION SECTION 03300) WITH 3'-0" CLEARANCE ALL AROUND MECHANICAL UNITS AND A 6'-0" HIGH GALVANIZED CHAIN LINK FENCE WITH A PAIR OF 3'-0"x6'-0" GATES.

9510-005-01.dwg 1'-0", 07/26/01 at 1407