


BOUNDARY PLAT OF ORCEL COUNTY

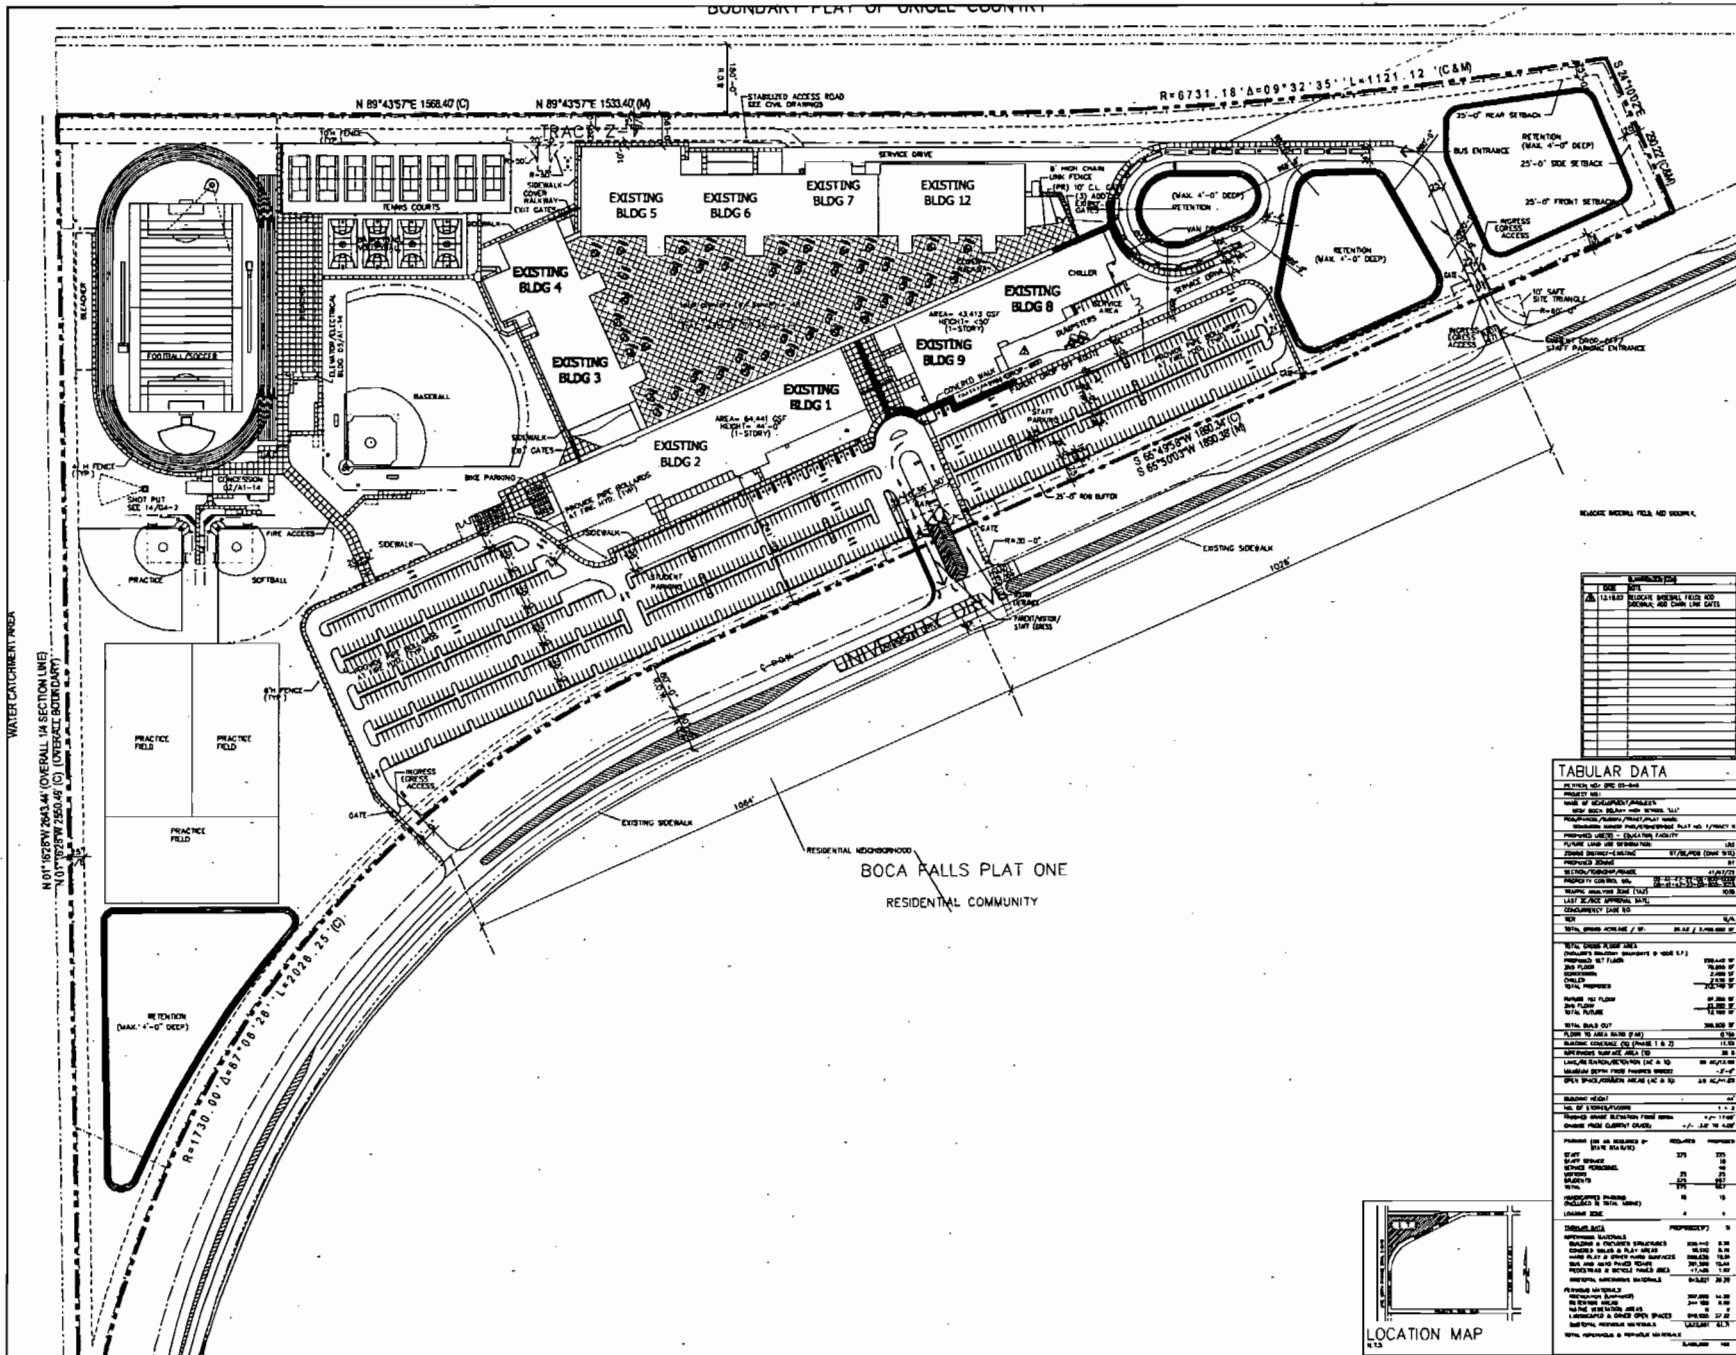

宋

Song + Associates  
Architectural Firm  
10000  
West Boca Raton, Florida 33433  
AA - 00000000 - 00000000

JAMES B. PORPUS  
CONSTRUCTION  
GENERAL CONTRACTOR

The School District  
of Palm Beach County



WEST BOCA RATON  
AREA HIGH SCHOOL  
PROJECT  
1116

DESIGN BUILD  
SOPAC PROJ. NO. 220420

5/16/2018

Key Plan

SIGN AND SEAL

SIGN AND SEAL

ARCHITECTURAL SITE PLAN

DATE: 10/27/18

SCALE: 1/8"=1'-0"

PROJECT NO: 021-18

DATE: 10/27/18

SCALE: 1/8"=1'-0"

PROJECT NO: 021-18

DATE: 10/27/18

Table with 2 columns: ITEM, QTY. Includes items like SIGNAGE, LIGHTING, and FURNITURE.

TABULAR DATA

Large table with multiple columns: ITEM, QTY, UNIT, PRICE, TOTAL. Lists various materials and quantities for the project.

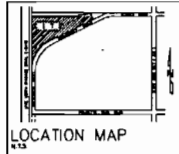

LOCATION MAP