


ALL DATA, SPECIFICATIONS, DIMENSIONS AND MATERIALS SHOWN ON THIS DRAWING ARE THE PROPERTY OF SCHENKEL SHULTZ ARCHITECTURE P.C. AND ARE NOT TO BE REPRODUCED OR TRANSMITTED IN ANY FORM OR BY ANY MEANS, ELECTRONIC OR MECHANICAL, INCLUDING PHOTOCOPYING, RECORDING, OR BY ANY INFORMATION STORAGE AND RETRIEVAL SYSTEM, WITHOUT THE WRITTEN PERMISSION OF SCHENKEL SHULTZ ARCHITECTURE P.C. THE USER OF THIS DRAWING AGREES TO HOLD SCHENKEL SHULTZ ARCHITECTURE P.C. HARMLESS FROM AND AGAINST ALL CLAIMS, DAMAGES, LOSSES AND EXPENSES, INCLUDING REASONABLE ATTORNEY'S FEES, THAT MAY BE ASSERTED AGAINST SCHENKEL SHULTZ ARCHITECTURE P.C. BY ANY THIRD PARTY AS A RESULT OF THE USER'S USE OF THIS DRAWING. THE USER OF THIS DRAWING AGREES TO HOLD SCHENKEL SHULTZ ARCHITECTURE P.C. HARMLESS FROM AND AGAINST ALL CLAIMS, DAMAGES, LOSSES AND EXPENSES, INCLUDING REASONABLE ATTORNEY'S FEES, THAT MAY BE ASSERTED AGAINST SCHENKEL SHULTZ ARCHITECTURE P.C. BY ANY THIRD PARTY AS A RESULT OF THE USER'S USE OF THIS DRAWING.

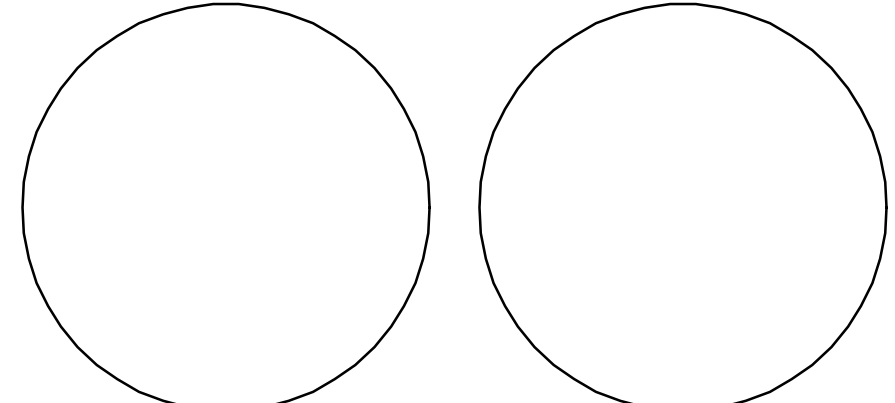

**Pahokee
 High School
 Stadium &
 Concessions**


for the School District
 of Palm Beach County

PAHOKEE, FLORIDA 33465


PROJECT:

DATE: 03.14.18
 DRAWING NO.: 0001118

1 SITE PLAN
 1/8" = 1'-0"

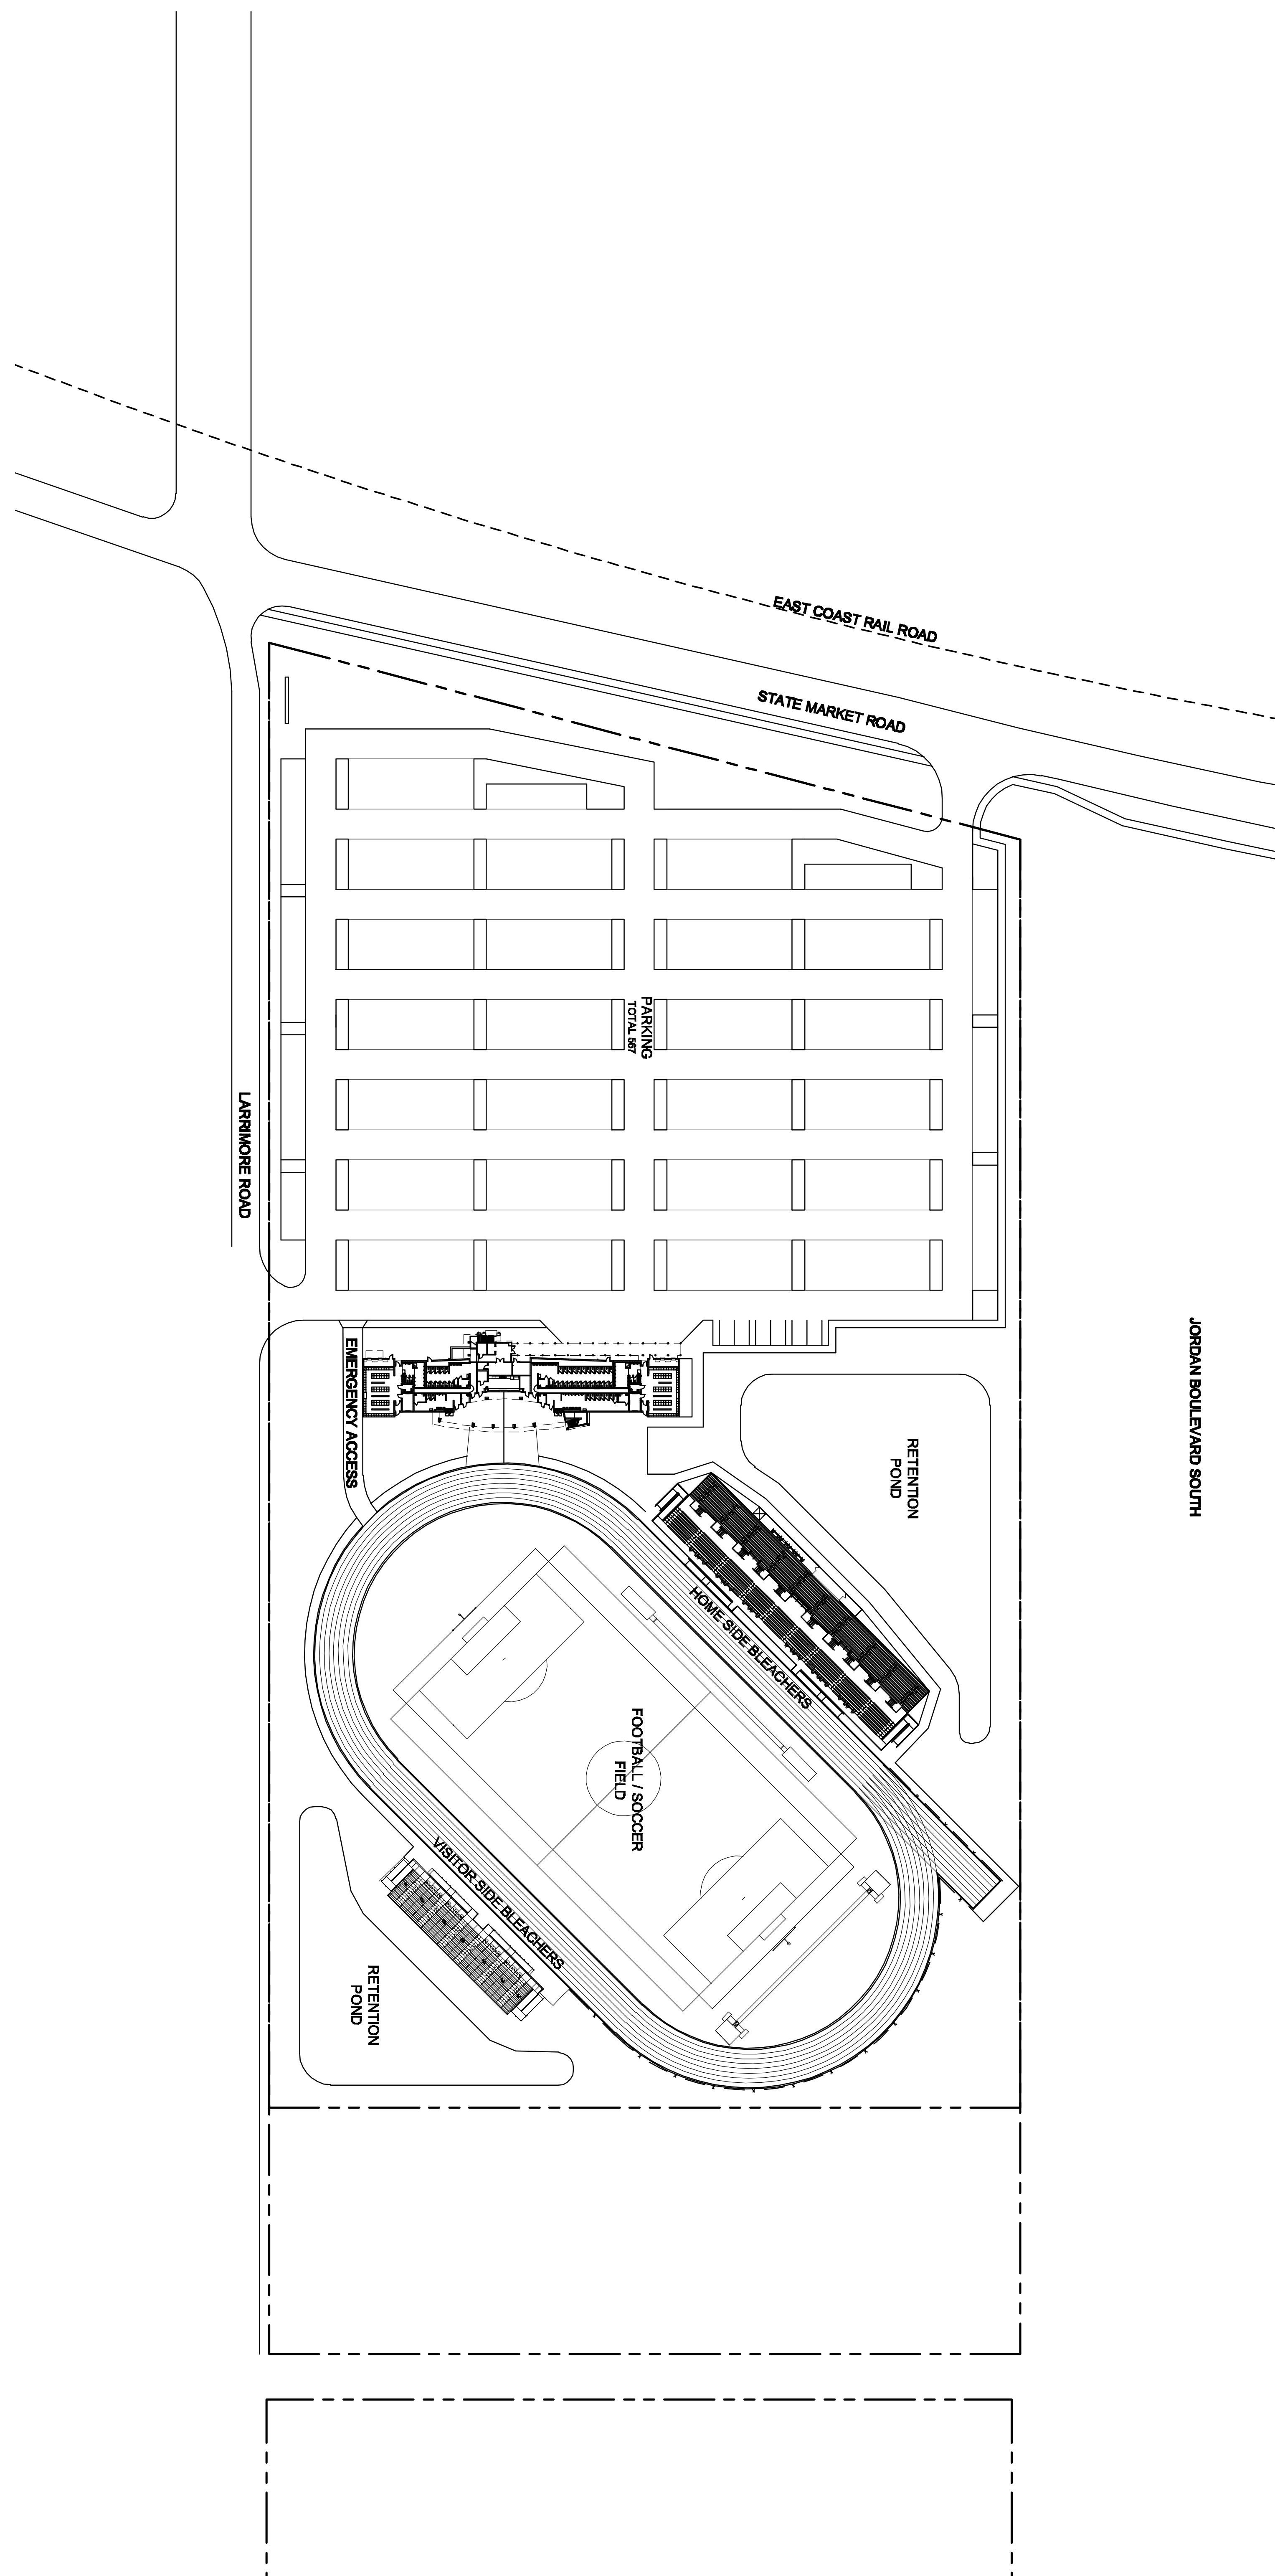

ALL DATA, SURVEY, ADMINISTRATION AND PLANS HEREOF SHALL BE CONSIDERED VOID AND INVALID IN THE EVENT OF ANY DISCREPANCY OR CONFLICT WITH ANY OTHER DOCUMENTS, SPECIFICATIONS, CONTRACTS, ORDINANCES, REGULATIONS, PERMITS, AND/OR APPROVALS. THE USER SHALL BE RESPONSIBLE FOR OBTAINING ALL NECESSARY PERMITS AND APPROVALS FROM THE APPROPRIATE AGENCIES. 

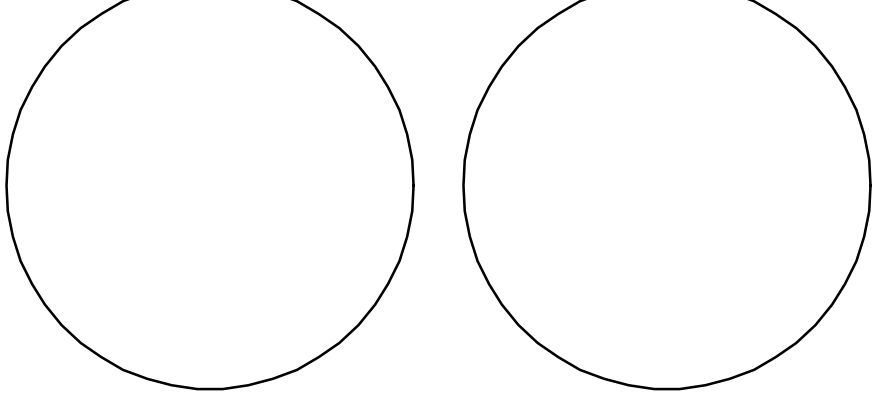

**Pahokee
 High School
 Stadium &
 Concessions**

for the School District
 of Palm Beach County

PAHOKEE, FLORIDA 33465

PROJECT:

DATE: 03.14.18
 DRAWING NO.: 0001118



1 SITE PLAN
 1/8" = 1'-0"