


3 BUILDING LEGEND / DATA
SCALE

| | | |
|---|--|--|
| EXISTING BUILDING 1 - ADMIN 1 STORY BUSINESS BUILDING TYPE IV CONSTRUCTION UNPROTECTED - SPRINKLERED | EXISTING BUILDING 5 1 STORY CLASSROOM BUILDING TYPE IV CONSTRUCTION UNPROTECTED - SPRINKLERED | EXISTING BUILDING 9 1 STORY CLASSROOM BUILDING TYPE IV CONSTRUCTION UNPROTECTED - SPRINKLERED |
| EXISTING BUILDING 2 - CAFETERIA 1 STORY ASSEMBLY BUILDING TYPE IV CONSTRUCTION UNPROTECTED - SPRINKLERED | EXISTING BUILDING 6 1 STORY CLASSROOM BUILDING TYPE IV CONSTRUCTION UNPROTECTED - SPRINKLERED | EXISTING BUILDING 10 1 STORY CLASSROOM BUILDING TYPE IV CONSTRUCTION UNPROTECTED - SPRINKLERED |
| EXISTING BUILDING 3 1 STORY CLASSROOM BUILDING TYPE IV CONSTRUCTION UNPROTECTED - SPRINKLERED | EXISTING BUILDING 7 1 STORY CLASSROOM BUILDING TYPE IV CONSTRUCTION UNPROTECTED - SPRINKLERED | NEW BUILDING 11 - 1123 SQ. FT. 1 STORY MECHANICAL BUILDING TYPE IV CONSTRUCTION UNPROTECTED - SPRINKLERED |
| EXISTING BUILDING 4 - MEDIA 1 STORY ASSEMBLY BUILDING TYPE IV CONSTRUCTION UNPROTECTED - SPRINKLERED | EXISTING BUILDING 8 1 STORY CLASSROOM BUILDING TYPE IV CONSTRUCTION UNPROTECTED - SPRINKLERED | NEW BUILDING 12 39,000 SQ. FT. 2 STORY CLASSROOM BUILDING TYPE IV CONSTRUCTION PROTECTED - SPRINKLERED |

4 PARKING CALCULATIONS
SCALE NTS

FBC CHAPTER 423.10.2.8 REQUIRED PARKING
REQUIRED 1 PER FACULTY / STAFF = 92 SPACES
PROVIDED = 94 SPACES
REQUIRED 1 PER 100 STUDENTS = 964 / 100 = 10 SPACES
PROVIDED = 19 SPACES

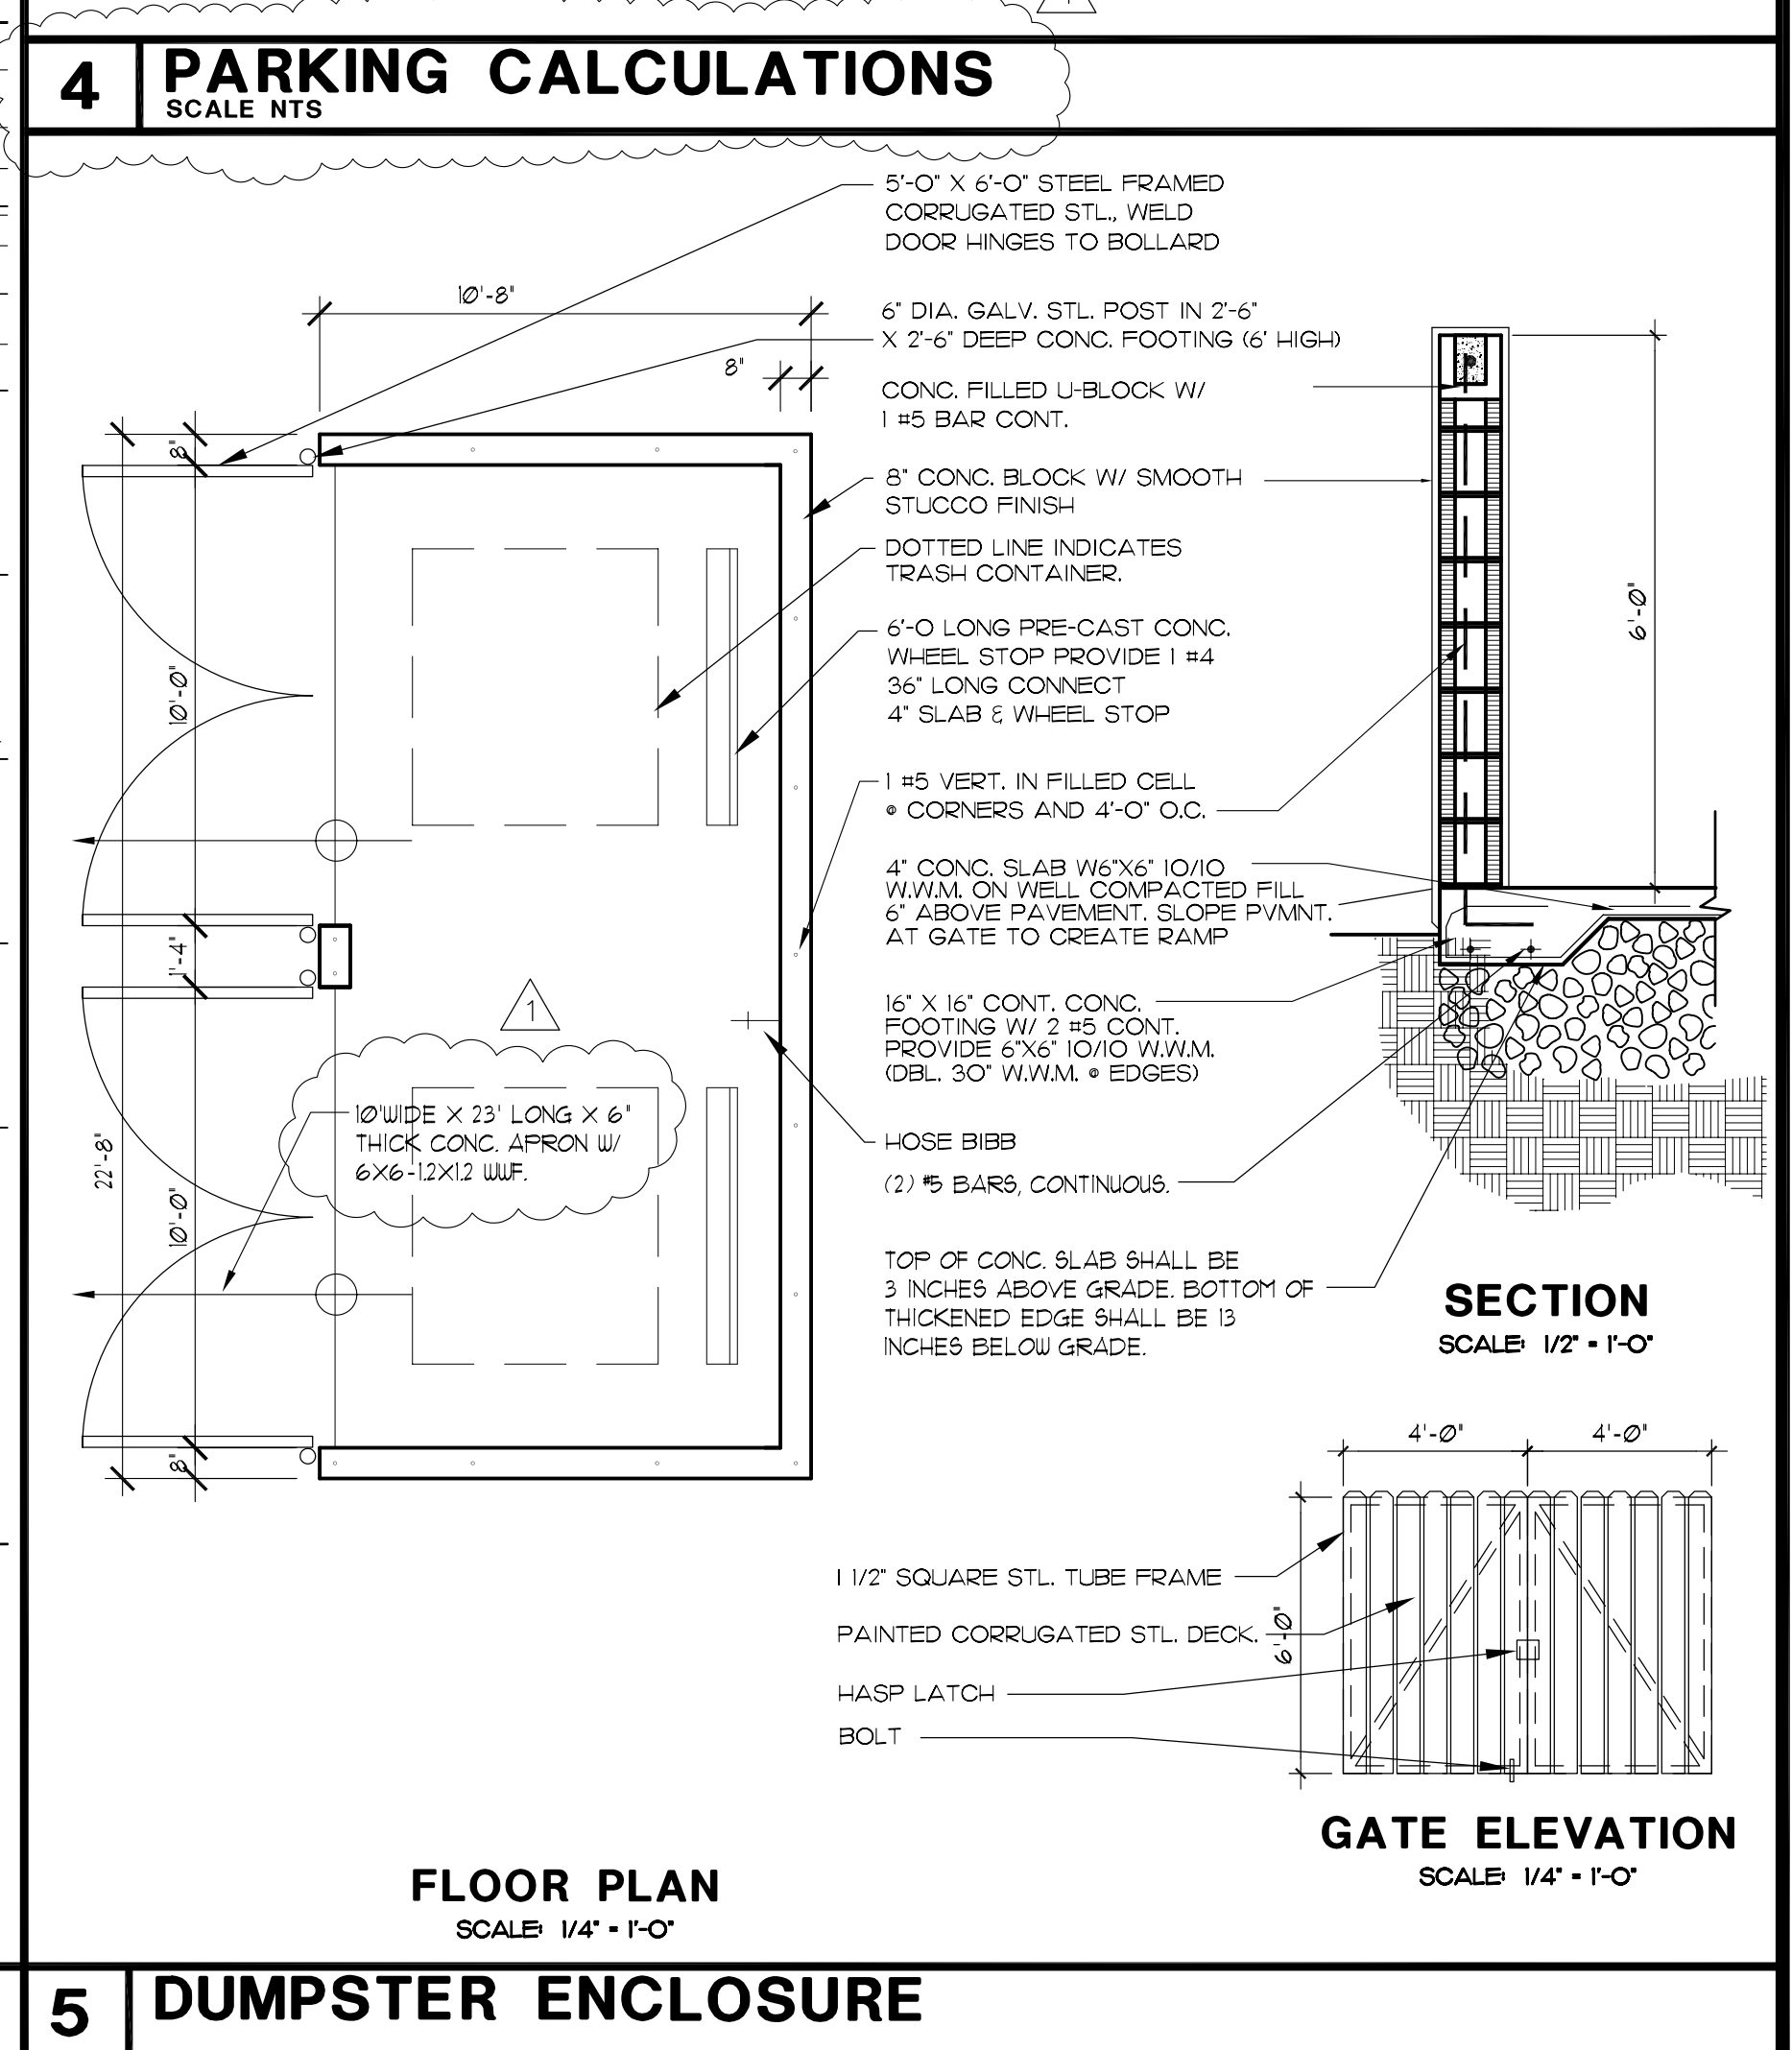

SYNALOVSKI GUTIERREZ ROMAN ARCHITECTS, INC.
3950 North 46th Avenue
Hollywood, FL 33021
Telephone 954.961.6806
Facsimile 954.961.6807
starsynalovskigutierrez.com

REVISIONS

| REVISIONS | BY |
|-----------|----|
| 5-6-2004 | JG |
| 6-22-2004 | JG |
| 9-7-2004 | JG |
| 9-24-2004 | JG |
| 5-21-2005 | JG |
| 1-20-2006 | JG |
| 2-8-2006 | JG |
| 2-21-2007 | JG |

LICENSE NO. AA 0002708
2-21-2007
pass load zone

CORAL SUNSET COMMUNITY ELEMENTARY SCHOOL CLASSROOM ADDITION
22400 HAMMOCK STREET
BOCA RATON, FLORIDA 33428

SITE PLAN AND DATA

AS NOTED

DATE 2-17-2004
SCALE AS NOTED
JOB NO. 304-03-016
SHEET

A-100

54 SHEETS