


SITE INFORMATION:		
SITE AREA: 713,512.80 SF / 16.38 ACRES		
BUILDING COVERAGE AREA: 79,852 SF / 1.83 ACRES		
PARKING INFORMATION:		
ED SPEC RECOMMENDED: 140 SPACES		
F.B.C. CHAPTER 423 REQUIRED: (870 STUDENT STATIONS)		
TYPE	REQUIRED	PROVIDED
STAFF / KITCHEN STAFF	10	10
VISITOR		
1/100 STUDENTS	130	136
TOTAL REQUIRED	140	146
ACCESSIBLE PARKING:		
F.B.C. CHAPTER 11	5	8
GENERAL SITE NOTES		
1. GENERAL CONTRACTOR SHALL COORDINATE THE RELOCATION OF ALL F.P.L. UTILITY POLES ON THE SITE.		
2. SLOPE ALL SIDEWALKS, BIKE PARKING LOTS, DUMPSTER PAD, PLAYGROUNDS, BASKETBALL COURT TO DRAIN, MINIMUM 1/4" PER FT.		
3. PROVIDE SIGNAGE INDICATING HANDICAP ACCESSIBLE ROUTE FROM THE PARENT DROP-OFF AND BUS DROP-OFF TO THE ENTRANCE OF THE BUILDING.		
4. THE GENERAL CONTRACTOR SHALL PROVIDE A LIFE SAFETY SITE PLAN LOCATING THE "STAGING AREA", PROTECTED WITH A TEMPORARY CHAIN LINK FENCE AND GATES PER SECTION 01500.		
5. COORDINATE LOCATION AND SIZE OF AREA SET ASIDE FOR "PROPANE TANKS" FOR EMERGENCY GENERATOR. AREA SHALL BE PROTECTED BY A 6'-0" HIGH CHAINLINK FENCE WITH ACCESS GATE, WITH PADLOCK & CHAIN. REFER TO PLUMBING DRAWINGS.		

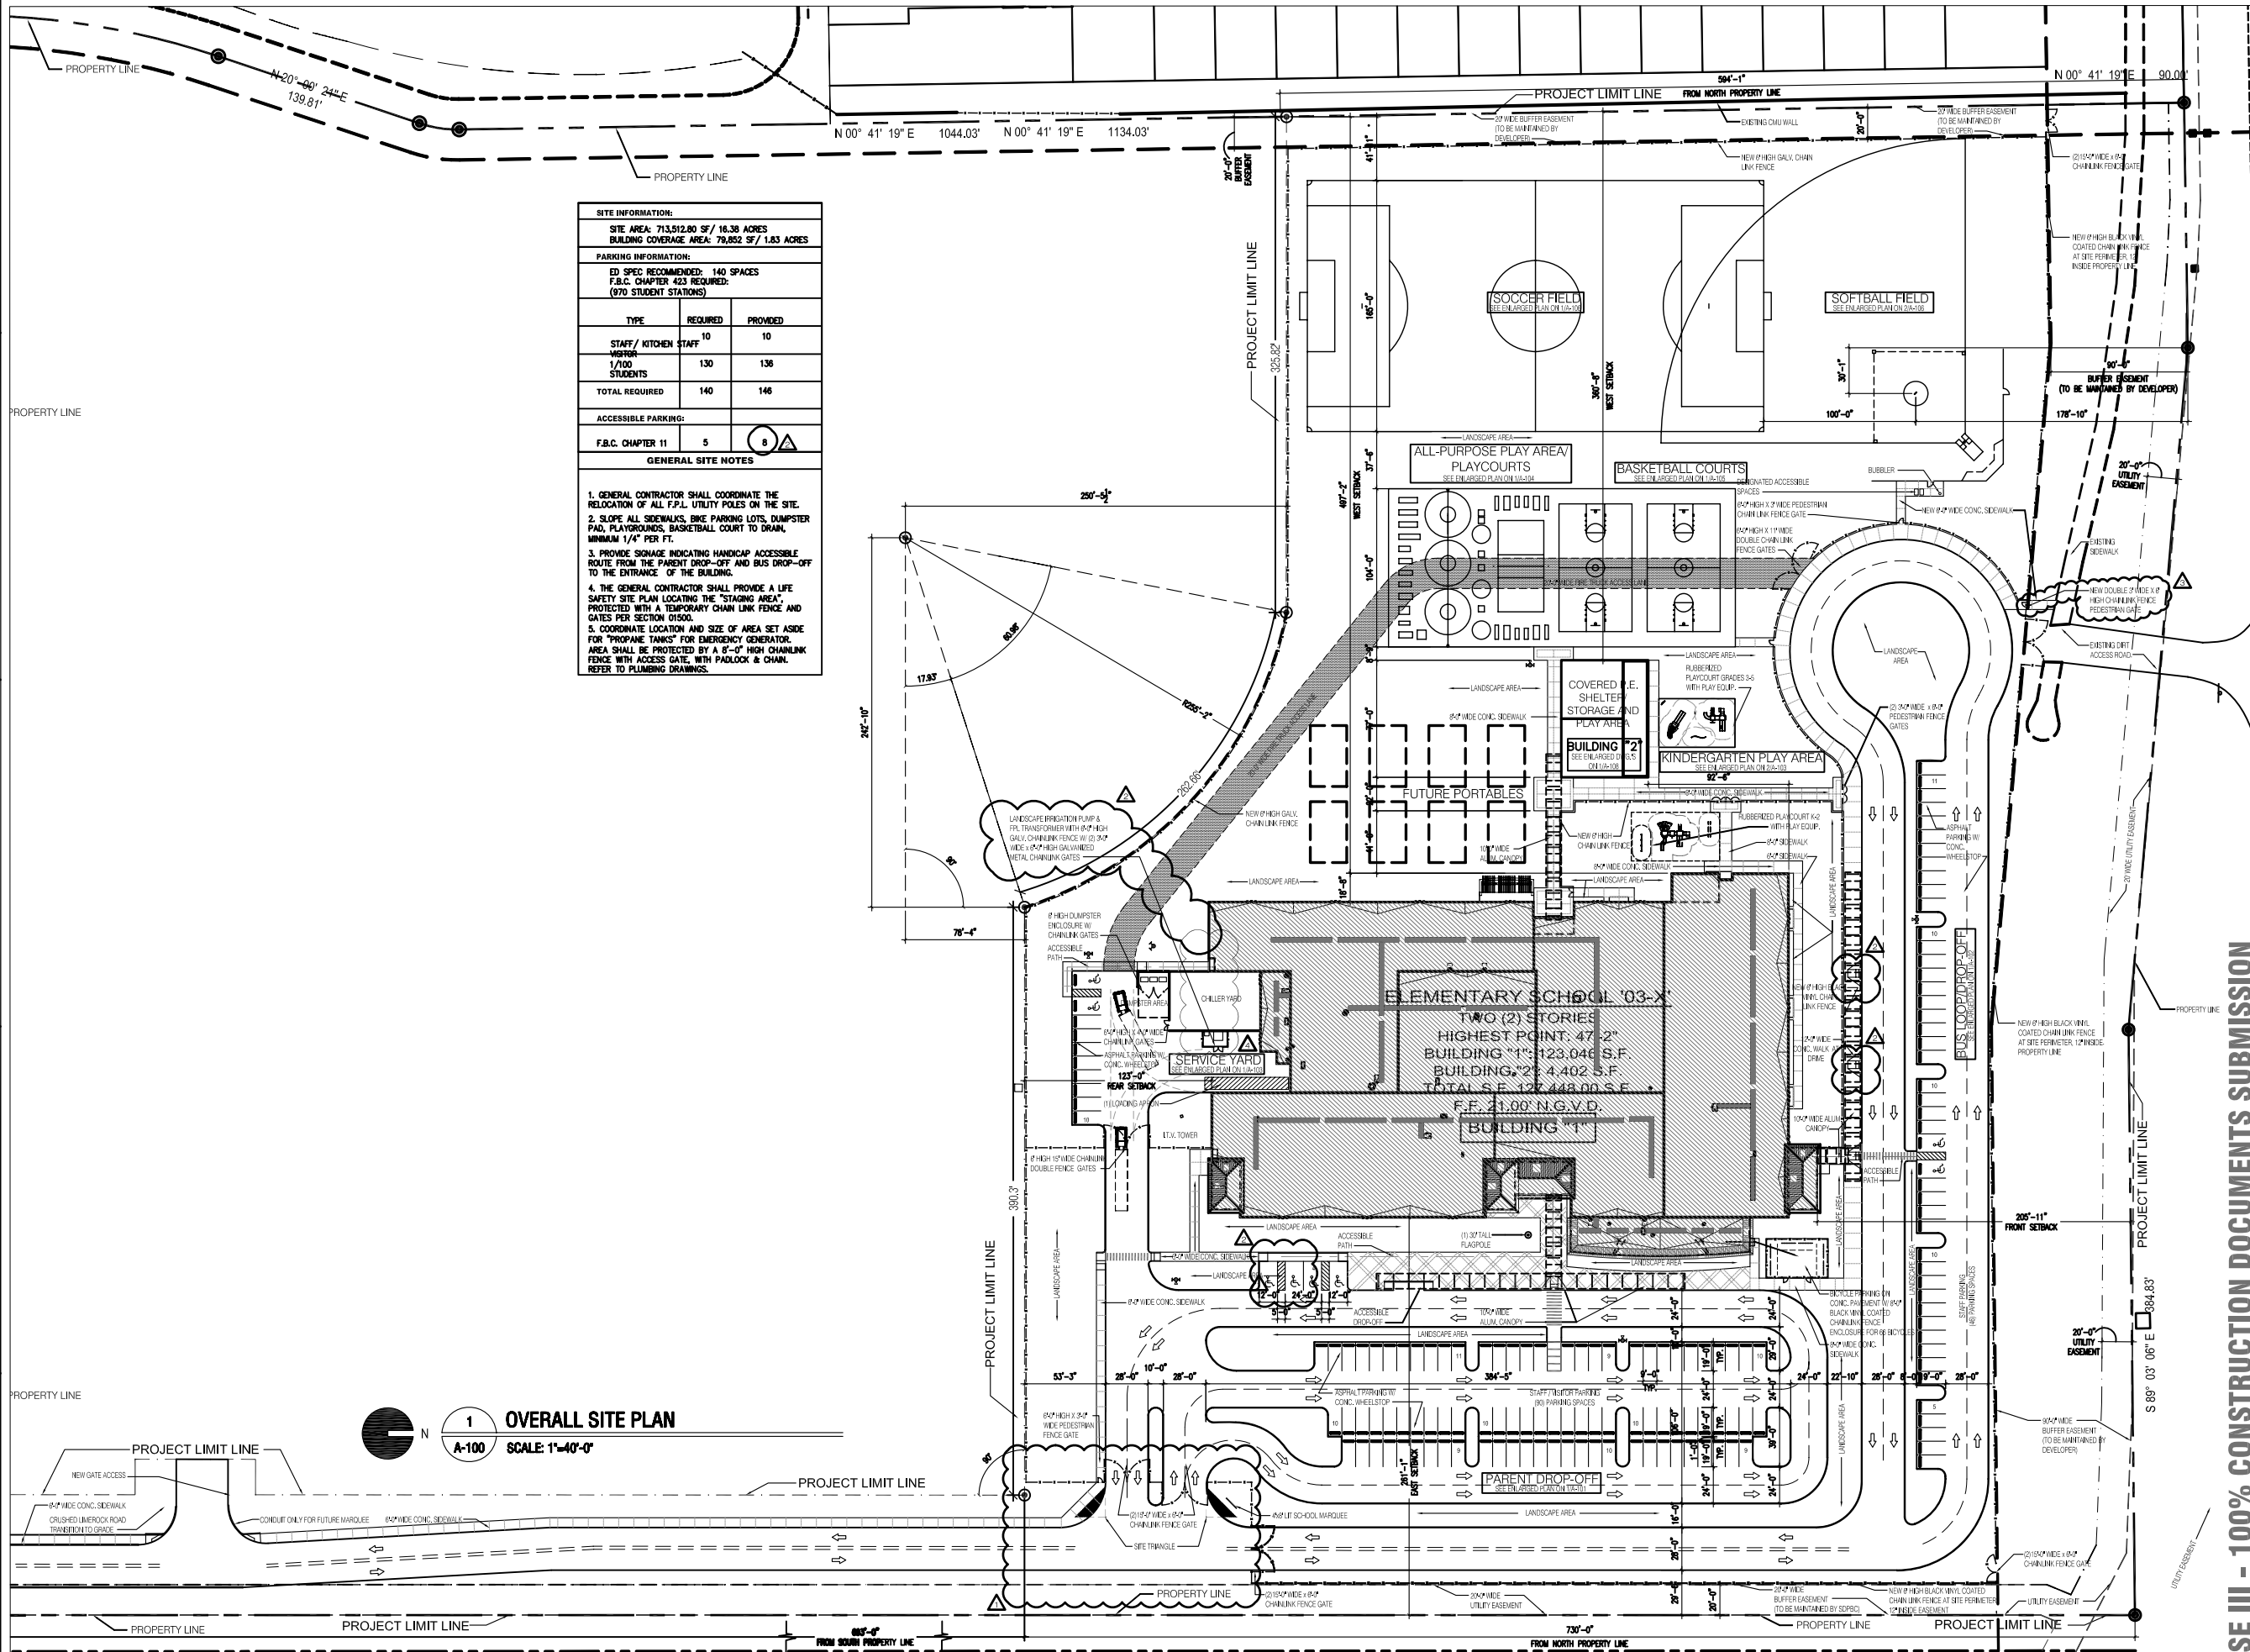

1 OVERALL SITE PLAN
 A-100 SCALE: 1"=40'-0"

Structural Engineers
DONNELL, DUQUESNE & ALBAISA
 4800 SW 74th Court
 Suite 403
 Miami, FL 33155
 (305) 666-2711

MEP Engineers
JOHNSON LEVINSON, ROGAN, DAVID, INC.
 1450 Cambridge Boulevard, Suite 300
 West Palm Beach, Florida 33411
 (561) 885-5833

Project
**PALM BEACH GARDENS, FL
 ELEMENTARY SCHOOL
 03-X**

Architect
Zyscovich
 100 North Biscayne Blvd., 27th Floor, Miami, FL 33132
 Voice: 305-372-5222, Fax: 305-577-4521, mail@zyscovich.com
 Reg. No. AAC001431

Seal
 COPYRIGHT © 2006 ZYSKOVICH, INC. ALL RIGHTS RESERVED. THESE DRAWINGS AND SPECIFICATIONS ARE INSTRUMENTS OF SERVICE AND SHALL REMAIN THE PROPERTY OF ZYSKOVICH, INC. WHETHER THE PROJECT FOR WHICH THEY WERE PREPARED IS COMPLETED OR NOT. THEY ARE NOT TO BE USED FOR ANY OTHER PROJECT WITHOUT THE WRITTEN CONSENT OF ZYSKOVICH, INC. IS PROVIDED.

KEY PLAN

Revised:
 05-15-06
 DRAWING COORDINATION
 05-15-06
 BILLING DEPT. COMMENTS
 05-15-06
 BILLING DEPT. COMMENTS
OVERALL SITE PLAN
 0543PB3X 03.21.06

A-100

PHASE III - 100% CONSTRUCTION DOCUMENTS SUBMISSION

SDFBC Project No. 0661-8337

Reg. No. AP-10670