


EXISTING BUS DRIVE

NEW BUS DRIVE

NEW CLASSROOM BUILDING

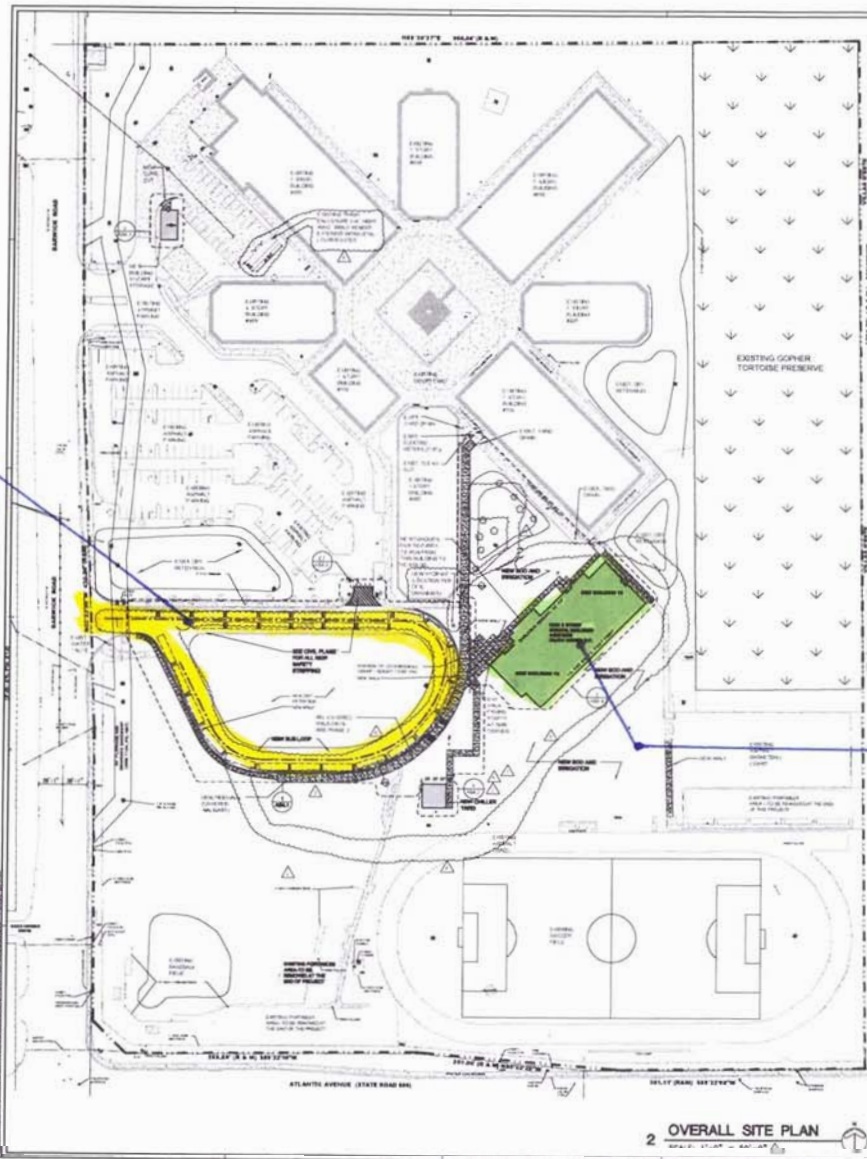

PHASING GENERAL NOTES

PHASE 1 - BUS LOOP AND CONTRACTOR STAGING NOTES
 1. PHASE 1 SHALL BE A PARTIAL PERMIT. CONTRACTOR SHALL BE RESPONSIBLE FOR OBTAINING A PHASE 1 PERMIT FROM THE COUNTY ENGINEER.
 2. SEE THE DRAWINGS FOR MORE INFORMATION ON THE PHASE 1 PERMIT.
 3. PHASE 2 NOTES
 4. PHASE 2 SHALL BE A PARTIAL PERMIT. CONTRACTOR SHALL BE RESPONSIBLE FOR OBTAINING A PHASE 2 PERMIT FROM THE COUNTY ENGINEER.
 5. ALL NEW MATERIALS INSTALLED IN THIS PROJECT SHALL BE THE SAME AS THE MATERIALS INSTALLED IN THE EXISTING PROJECT.
 6. WHEN ALL PHASE 1 AND 2 WORK IS COMPLETED, THE CONTRACTOR SHALL SUBMIT A FINAL AS-BUILT DRAWING TO THE COUNTY ENGINEER.

PHASE I CONSTRUCTION AREA - PARTIAL PERMIT

TABULAR DATA

NAME OF PROJECT	CORNER WHEEL SCHOOL
PROPOSED USE	PUBLIC SCHOOL
SECTION/TOWNSHIP/RANGE	13 / 48N / 48E
STAGE NO.	362
TOTAL SQUARE FEET	12,842 SF
CLASSROOM ADDITIONS / S.F.	12,842 SF
CLASSROOM REMOVALS / S.F.	0 SF
BLDG. COVERAGE OF SITE	13%
BLDG. HEIGHT	30'-0"
NO. OF STORIES	2 (PROPOSED BLDG. TO BE)

GENERAL NOTES

1. PROTECTION - FENCING, SIGNS, AND ADEQUATE TEMPORARY DIVERSION SHALL BE PROVIDED TO PROTECT THE PUBLIC AND WORKERS AND TO MAINTAIN THE FLOW OF TRAFFIC THROUGHOUT THE CONSTRUCTION PERIOD. THE CONTRACTOR SHALL BE RESPONSIBLE FOR OBTAINING A PHASE 1 PERMIT FROM THE COUNTY ENGINEER.
 2. THE CONTRACTOR SHALL MAINTAIN ACCESS TO ALL EXISTING UTILITIES AND SERVICES AT ALL TIMES.
LEGEND

- NEW CONC. SIDEWALK
- NEW CONC. SIDEWALK WITH CURB
- NEW PAVING ADDITION
- PROPERTY LINE
- NEW FENCE
- EXISTING FENCE TO BE REMOVED
- EXISTING WALK TO BE REMOVED
- EXISTING FENCE
- EXISTING WALK TO REMAIN
- AREA OF WORK
- PHASE I AREA - PARTIAL PERMIT
- PHASE II AREA - PARTIAL PERMIT
- EMERGENCY VEHICLE ROUTE
- OUTLINE OF NEW CLASS ROOM BUILDING

PARKING INFORMATION

PHASE I AREA - PARTIAL PERMIT

EXISTING	1
ACCESSIBLE SPACES	1
NEW ACCESSIBLE SPACES	1
TOTAL PARKING	2
PARKING LINES	2
AFTER PERMIT IS FINISHED	


HARVARD • JOLLY

CARVER MIDDLE SCHOOL
 CLASSROOM ADDITION SOPRC #2041-8307
 301 BARWICK ROAD, DELRAY BEACH, FL 33448
 PHASE I - 80% CONSTRUCTION DOCUMENTS

DATE: 05/25/20
 DRAWN BY: [Signature]
 CHECKED BY: [Signature]
 APPROVED BY: [Signature]

2 OVERALL SITE PLAN

1 PHASE I PLAN
 SCALE: 1"=0' = 50'-0"

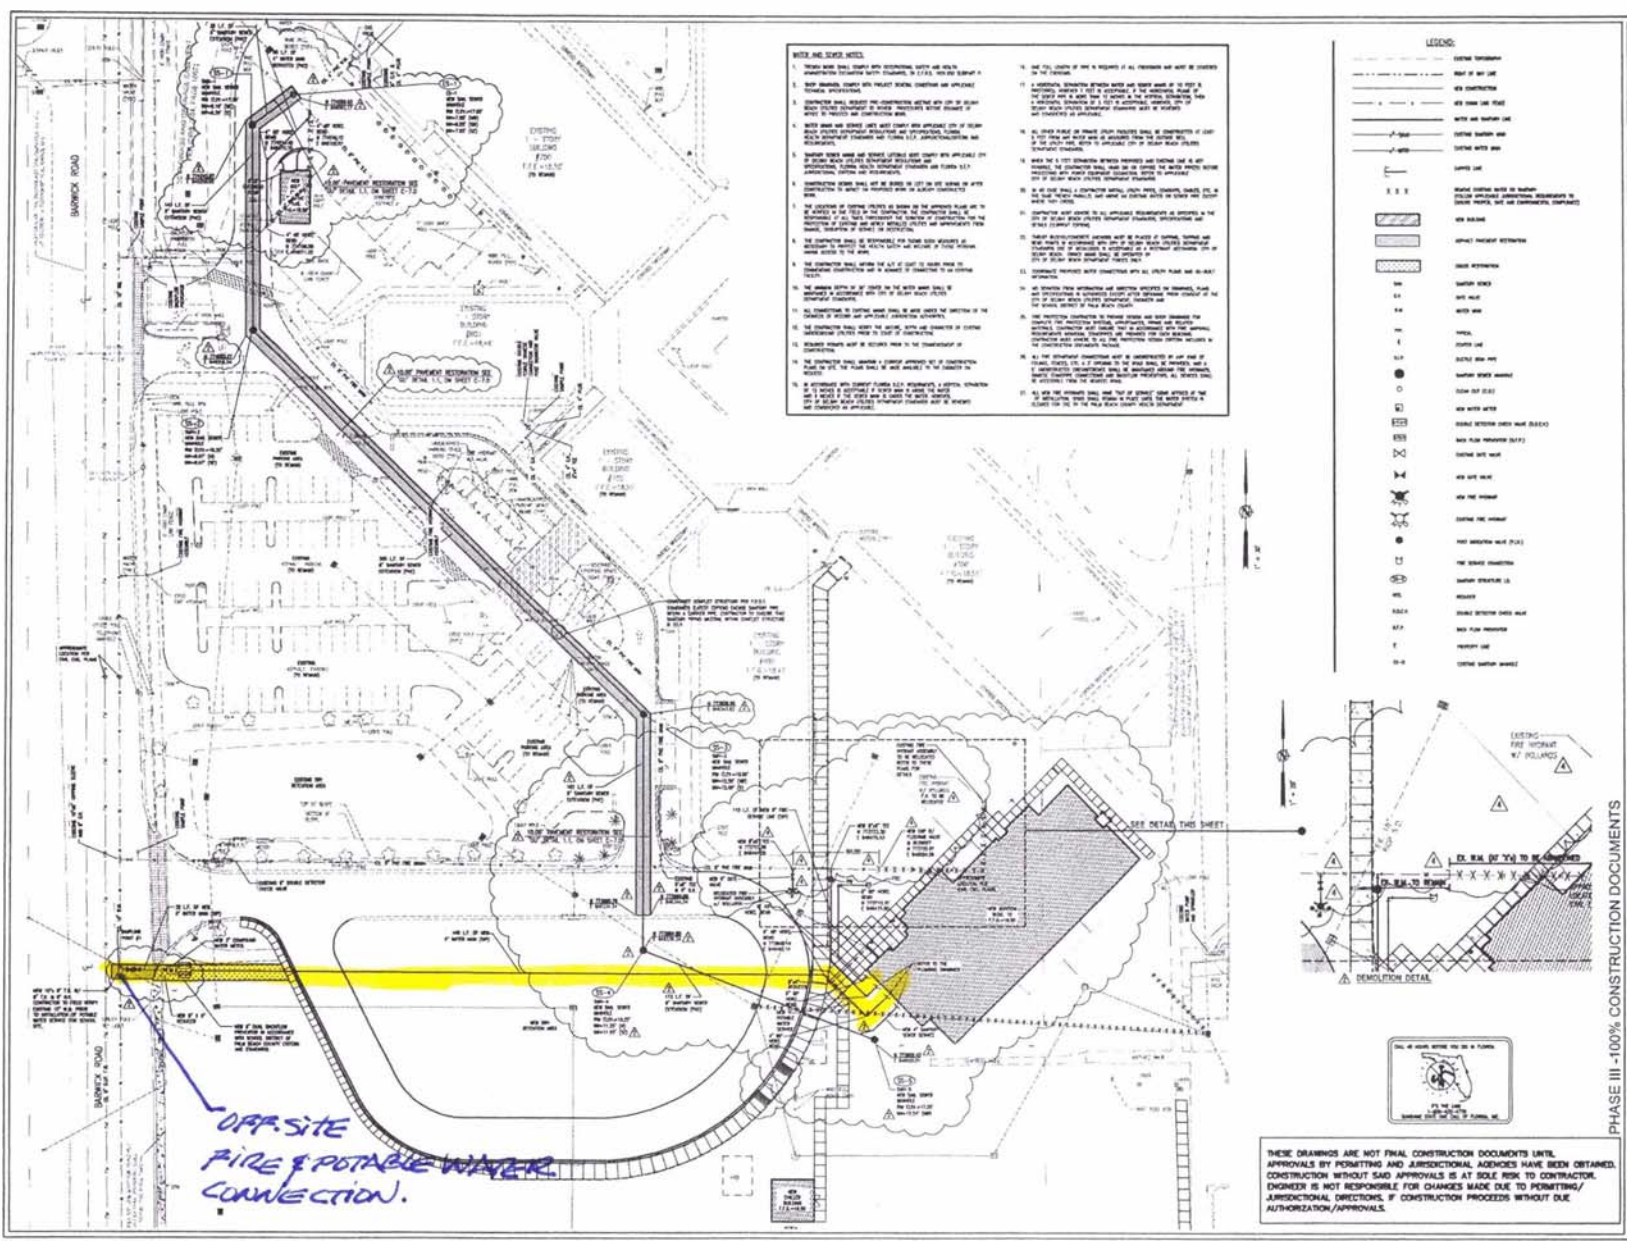

- NOTES AND SPEC. NOTES**
1. THESE DRAWINGS SHALL BE USED IN CONSTRUCTION ONLY AND SHALL NOT BE USED FOR ANY OTHER PURPOSE.
HARVARD•JOLLY
ARCHITECTS ENGINEERS PLANNERS

PHASE III - 100% CONSTRUCTION DOCUMENTS

**CARVER MIDDLE SCHOOL - (PHASE 1 + 2)
CLASSROOM ADDITION SDPBC #2041-8307
101 BARKWICK ROAD, DELRAY BEACH, FL 33445
PHASE III - 100% CONSTRUCTION DOCUMENTS**

NO.	DATE	DESCRIPTION
1	11-03-08	100% CONSTRUCTION DOCUMENTS
2	11-03-08	100% CONSTRUCTION DOCUMENTS
THESE DRAWINGS ARE NOT FINAL CONSTRUCTION DOCUMENTS UNTIL APPROVALS BY PERMITTING AND JURISDICTIONAL AGENCIES HAVE BEEN OBTAINED. ENGINEER IS NOT RESPONSIBLE FOR CHANGES MADE DUE TO PERMITTING/ JURISDICTIONAL ORDINANCES IF CONSTRUCTION PROCEEDS WITHOUT DUE AUTHORIZATION/ APPROVALS.

WATER AND
SANITARY
SEWER
PLAN