


1 STORY STEEL & MASONRY STRUCTURE
BUILDING 6
MEDIA CENTER
FINISH FLOOR ELEV.= 20.89

1 STORY STEEL & MASONRY STRUCTURE
BUILDING 4
SKILLS LAB
F.F.= 20.89

1 STORY STEEL & MASONRY STRUCTURE
BUILDING 5
MEDIA CENTER
FINISH FLOOR ELEV.= 20.89

PROPOSED BASKETBALL AND TENNIS COURT

LAKE

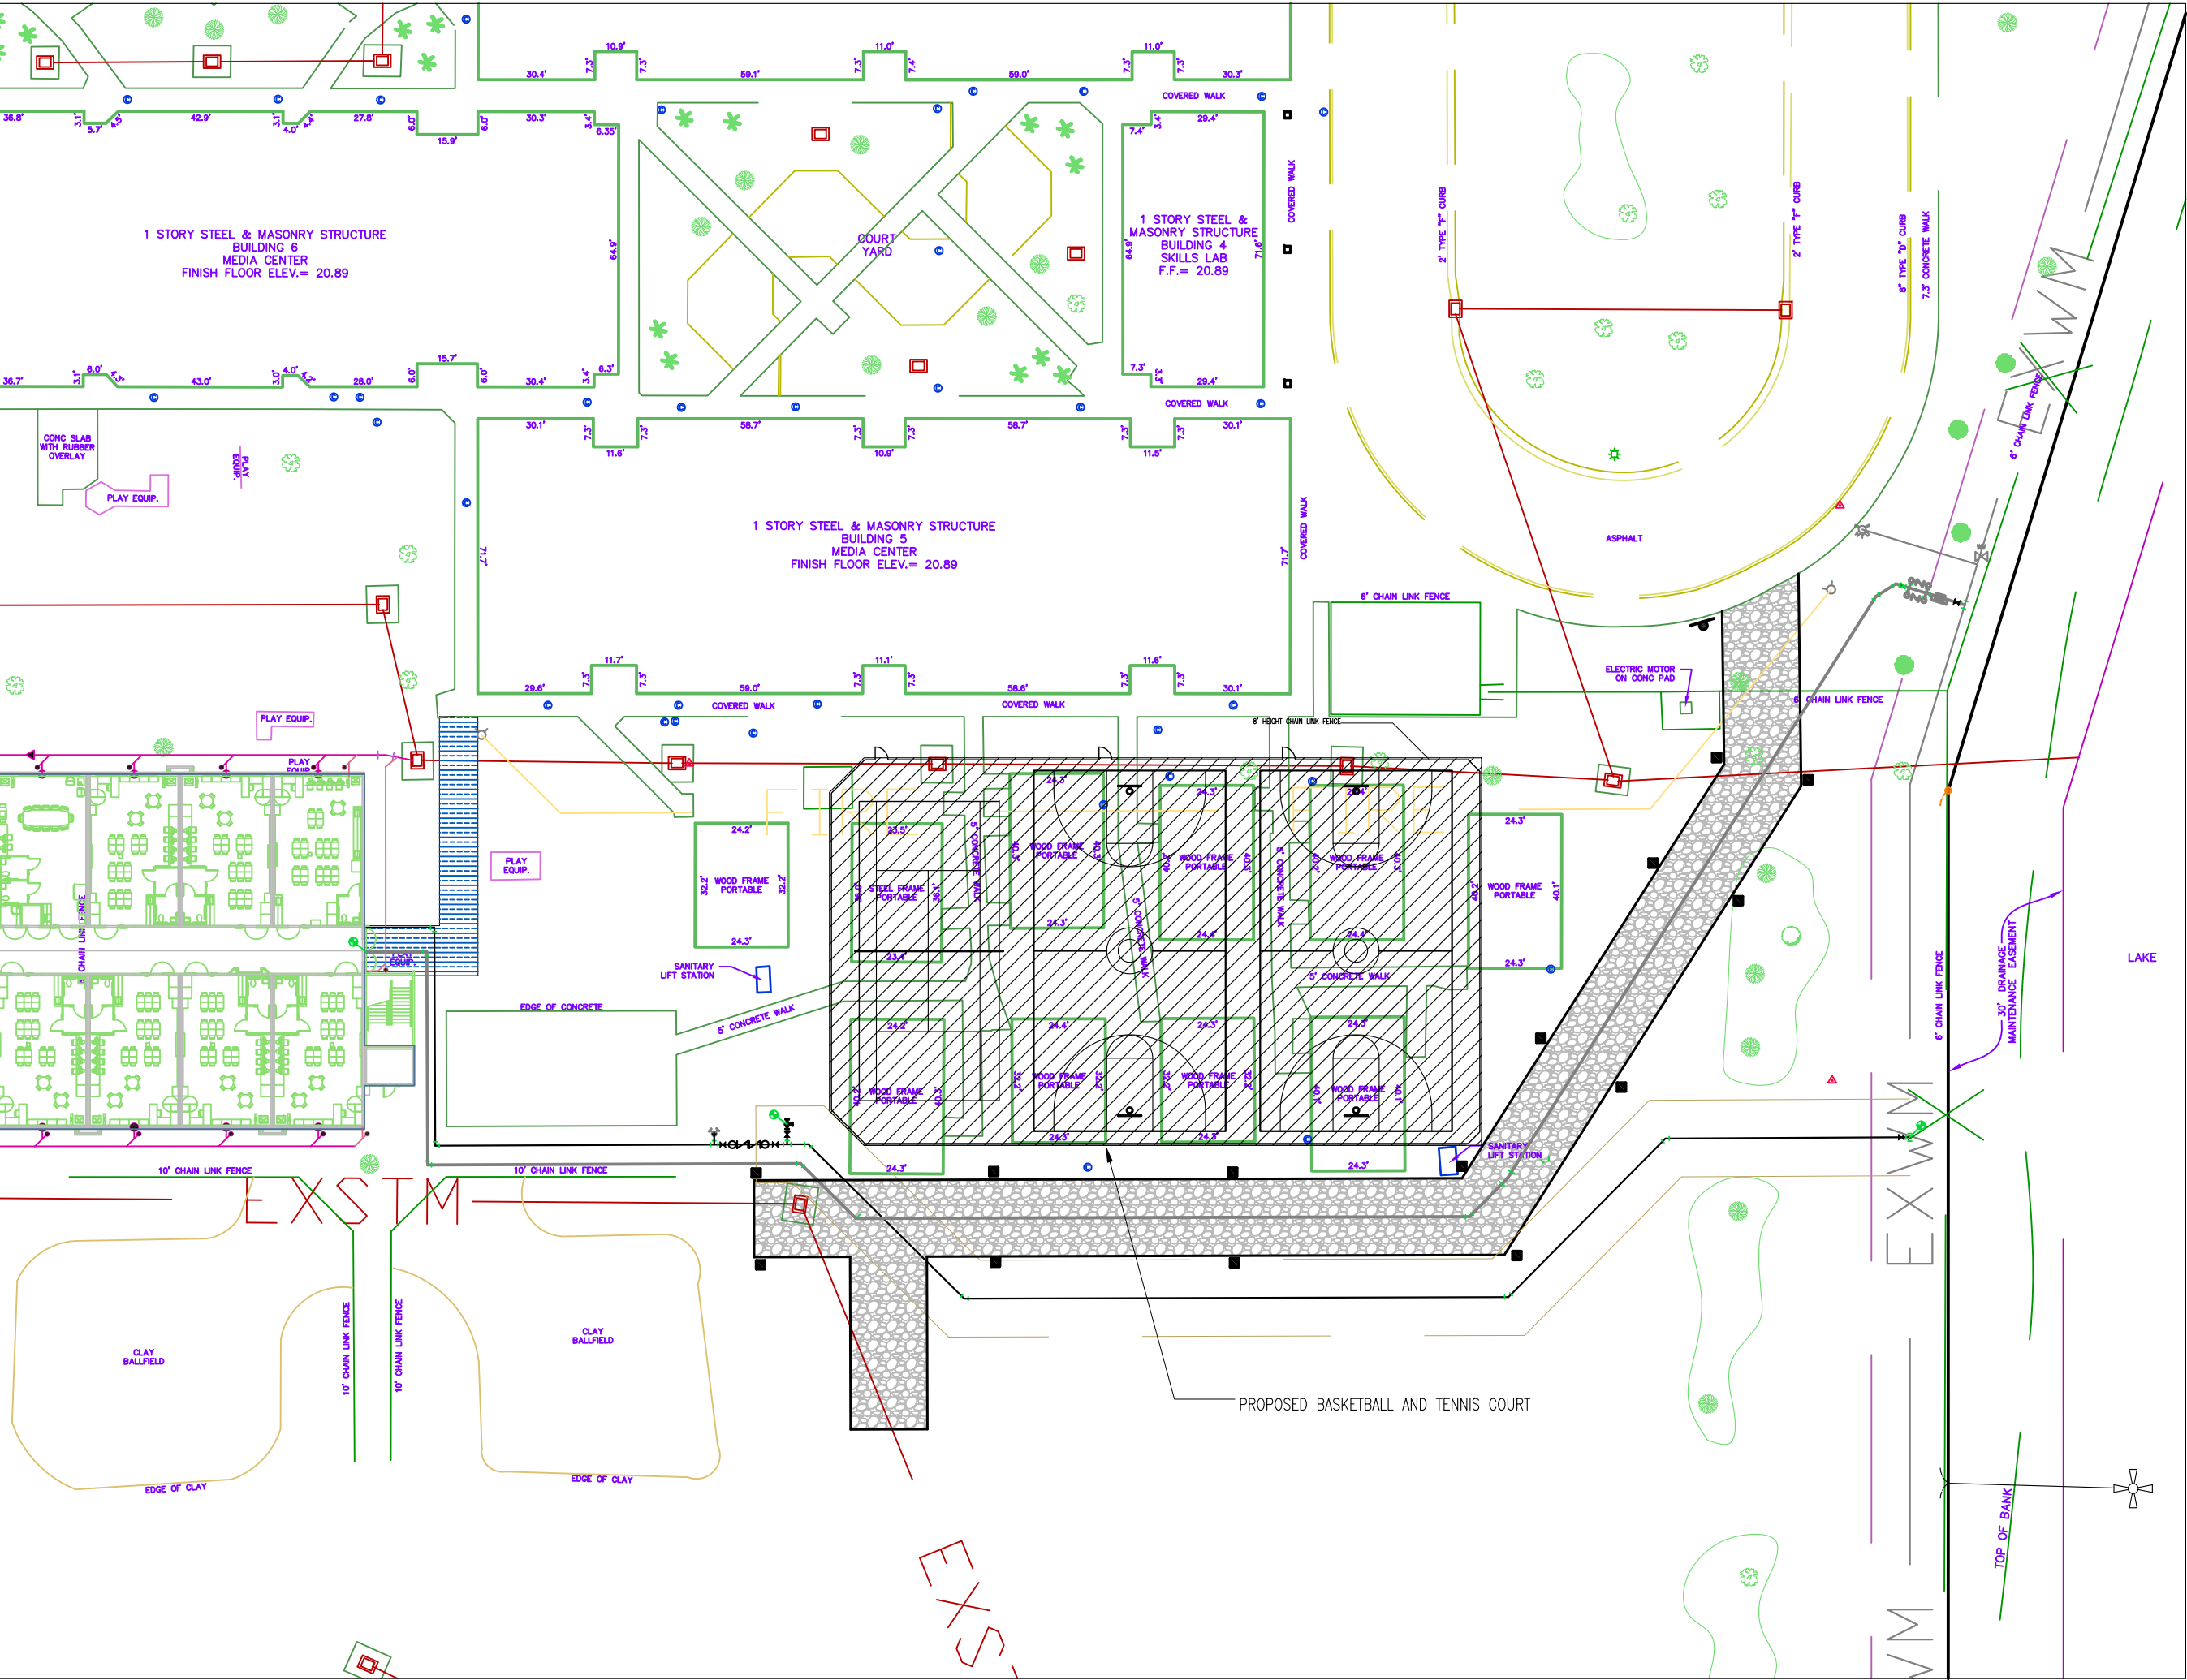

EXSTIM

EXSS

EXXM

VM