

HAVERHILL ROAD

3

2

Proposed Site Plan For
**JOHN I. LEONARD
HIGH SCHOOL**


MPA Architects, Inc.



10TH AVENUE

ENTRY

1

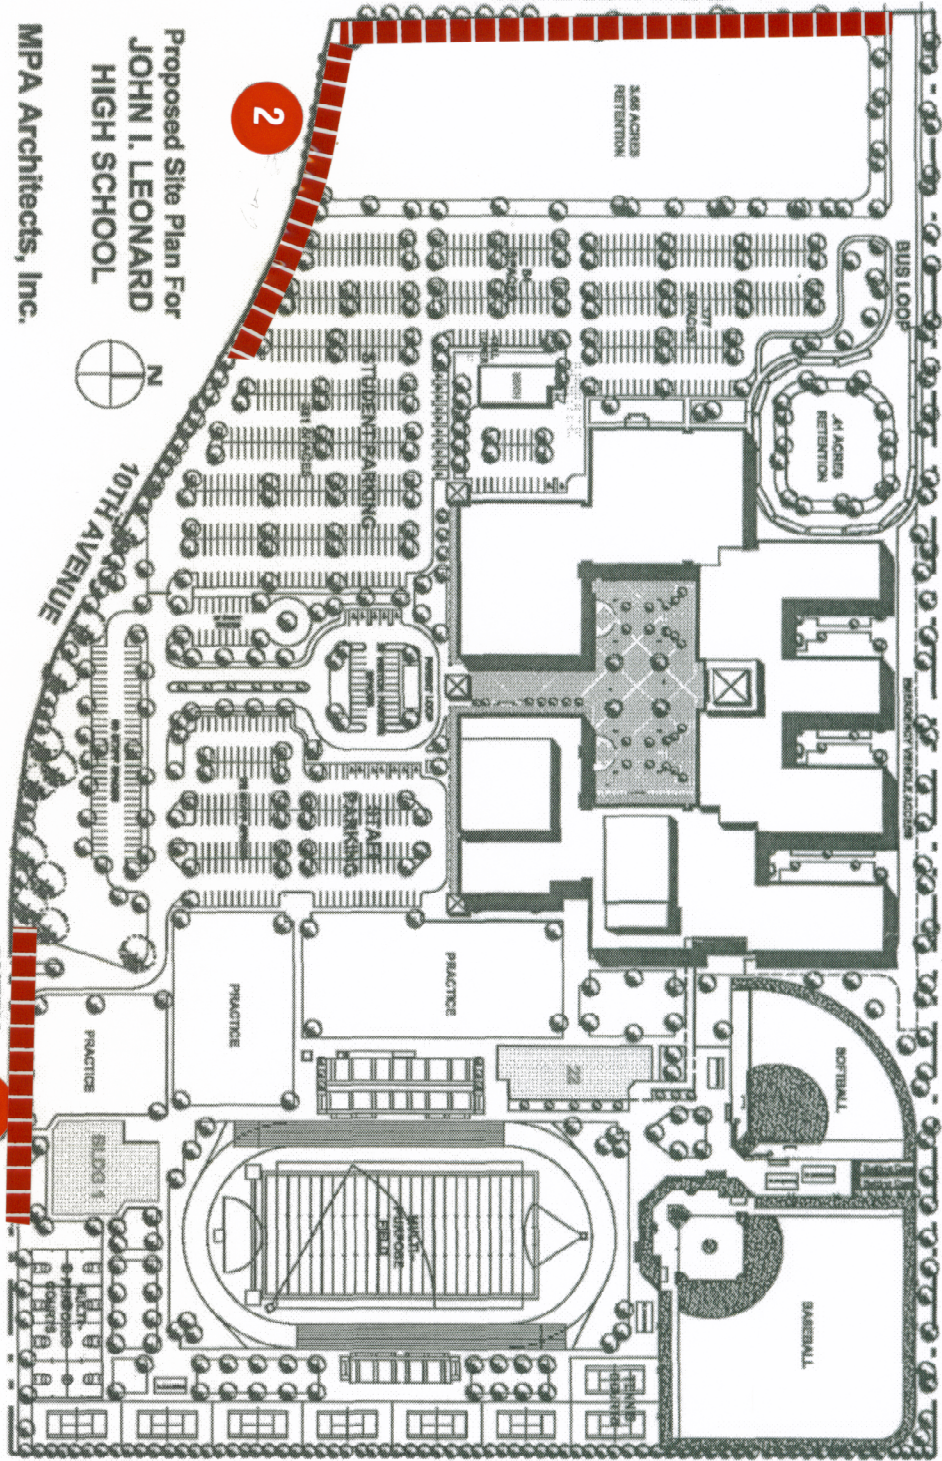

5 FOOT
LANDSCAPE
BUFFER