


Exhibit "B"



EXPANDED PB COUNTY SEACREST AQUATICS FACILITY

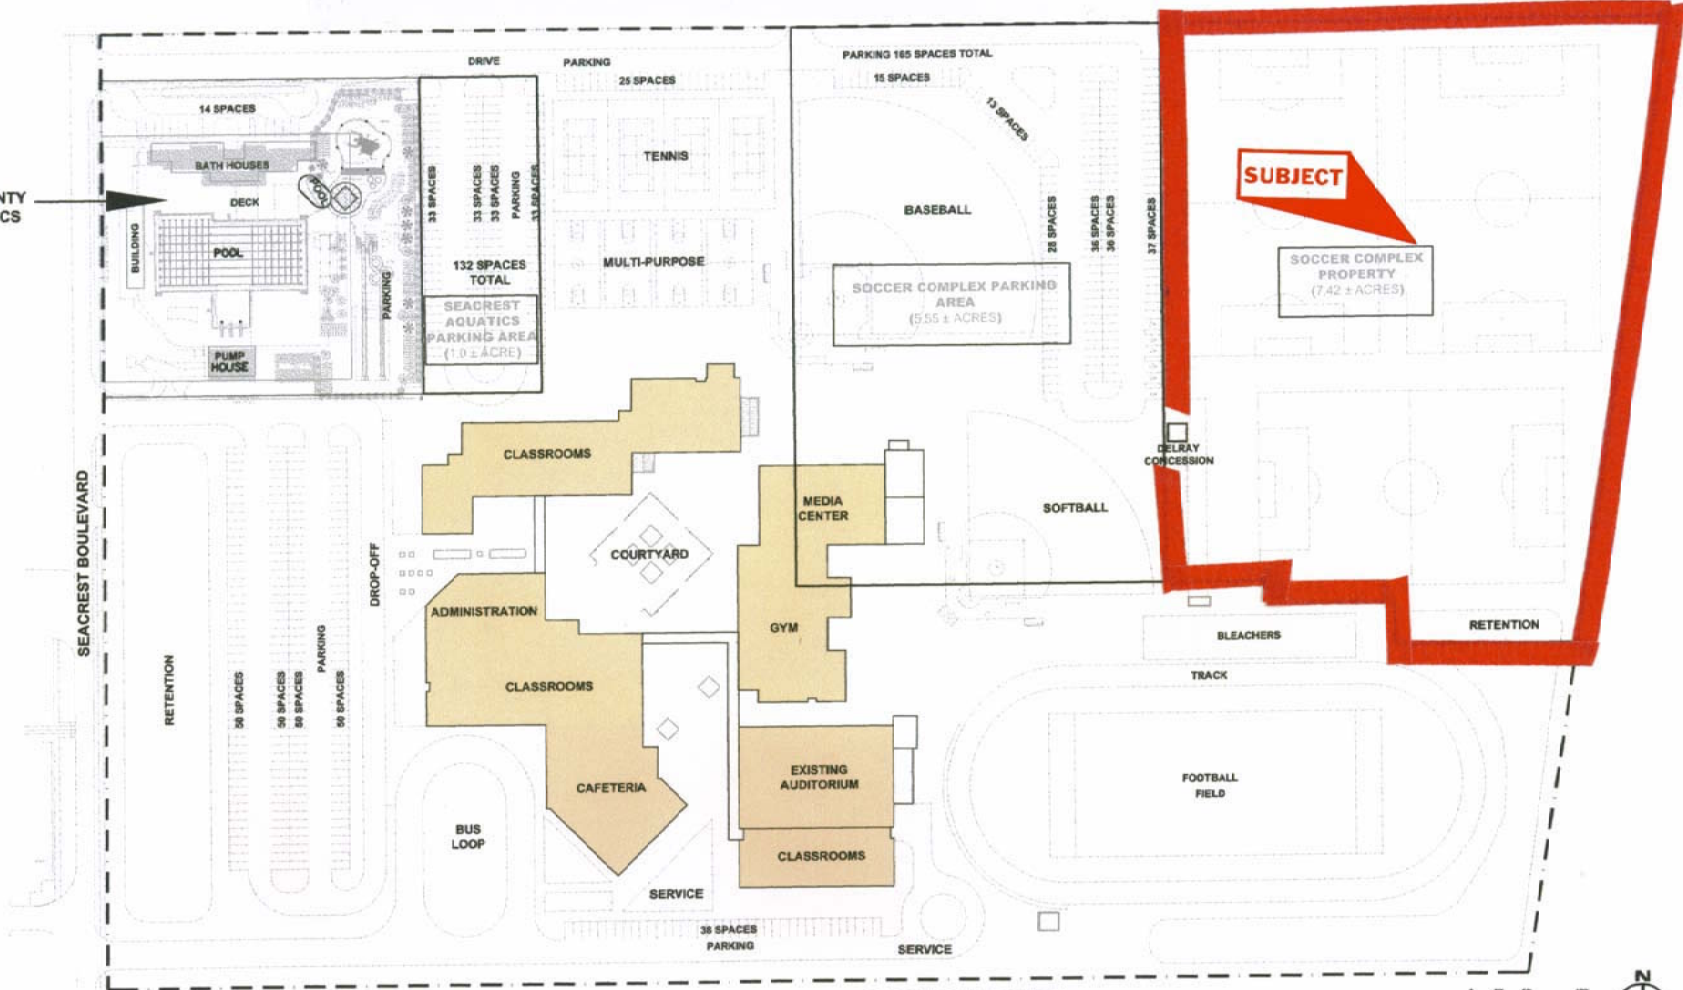

ACREAGE TABULATION

EXISTING SCHOOL FACILITY	35.62± ACRES
NEW SOCCER COMPLEX	7.42± ACRES
NEW SOCCER COMPLEX PARKING AREA	5.55± ACRES
SEACREST AQUATICS PARKING AREA	1.00± ACRE

NEW MIDDLE SCHOOL OF THE ARTS CAMPUS

PHASE II

MASTER PLAN FOR EXISTING ATLANTIC HIGH SCHOOL CAMPUS DELRAY BEACH, FLORIDA



MPA ARCHITECTS, INC. 09/15/05

