


Okeehelée Middle School Site Plan

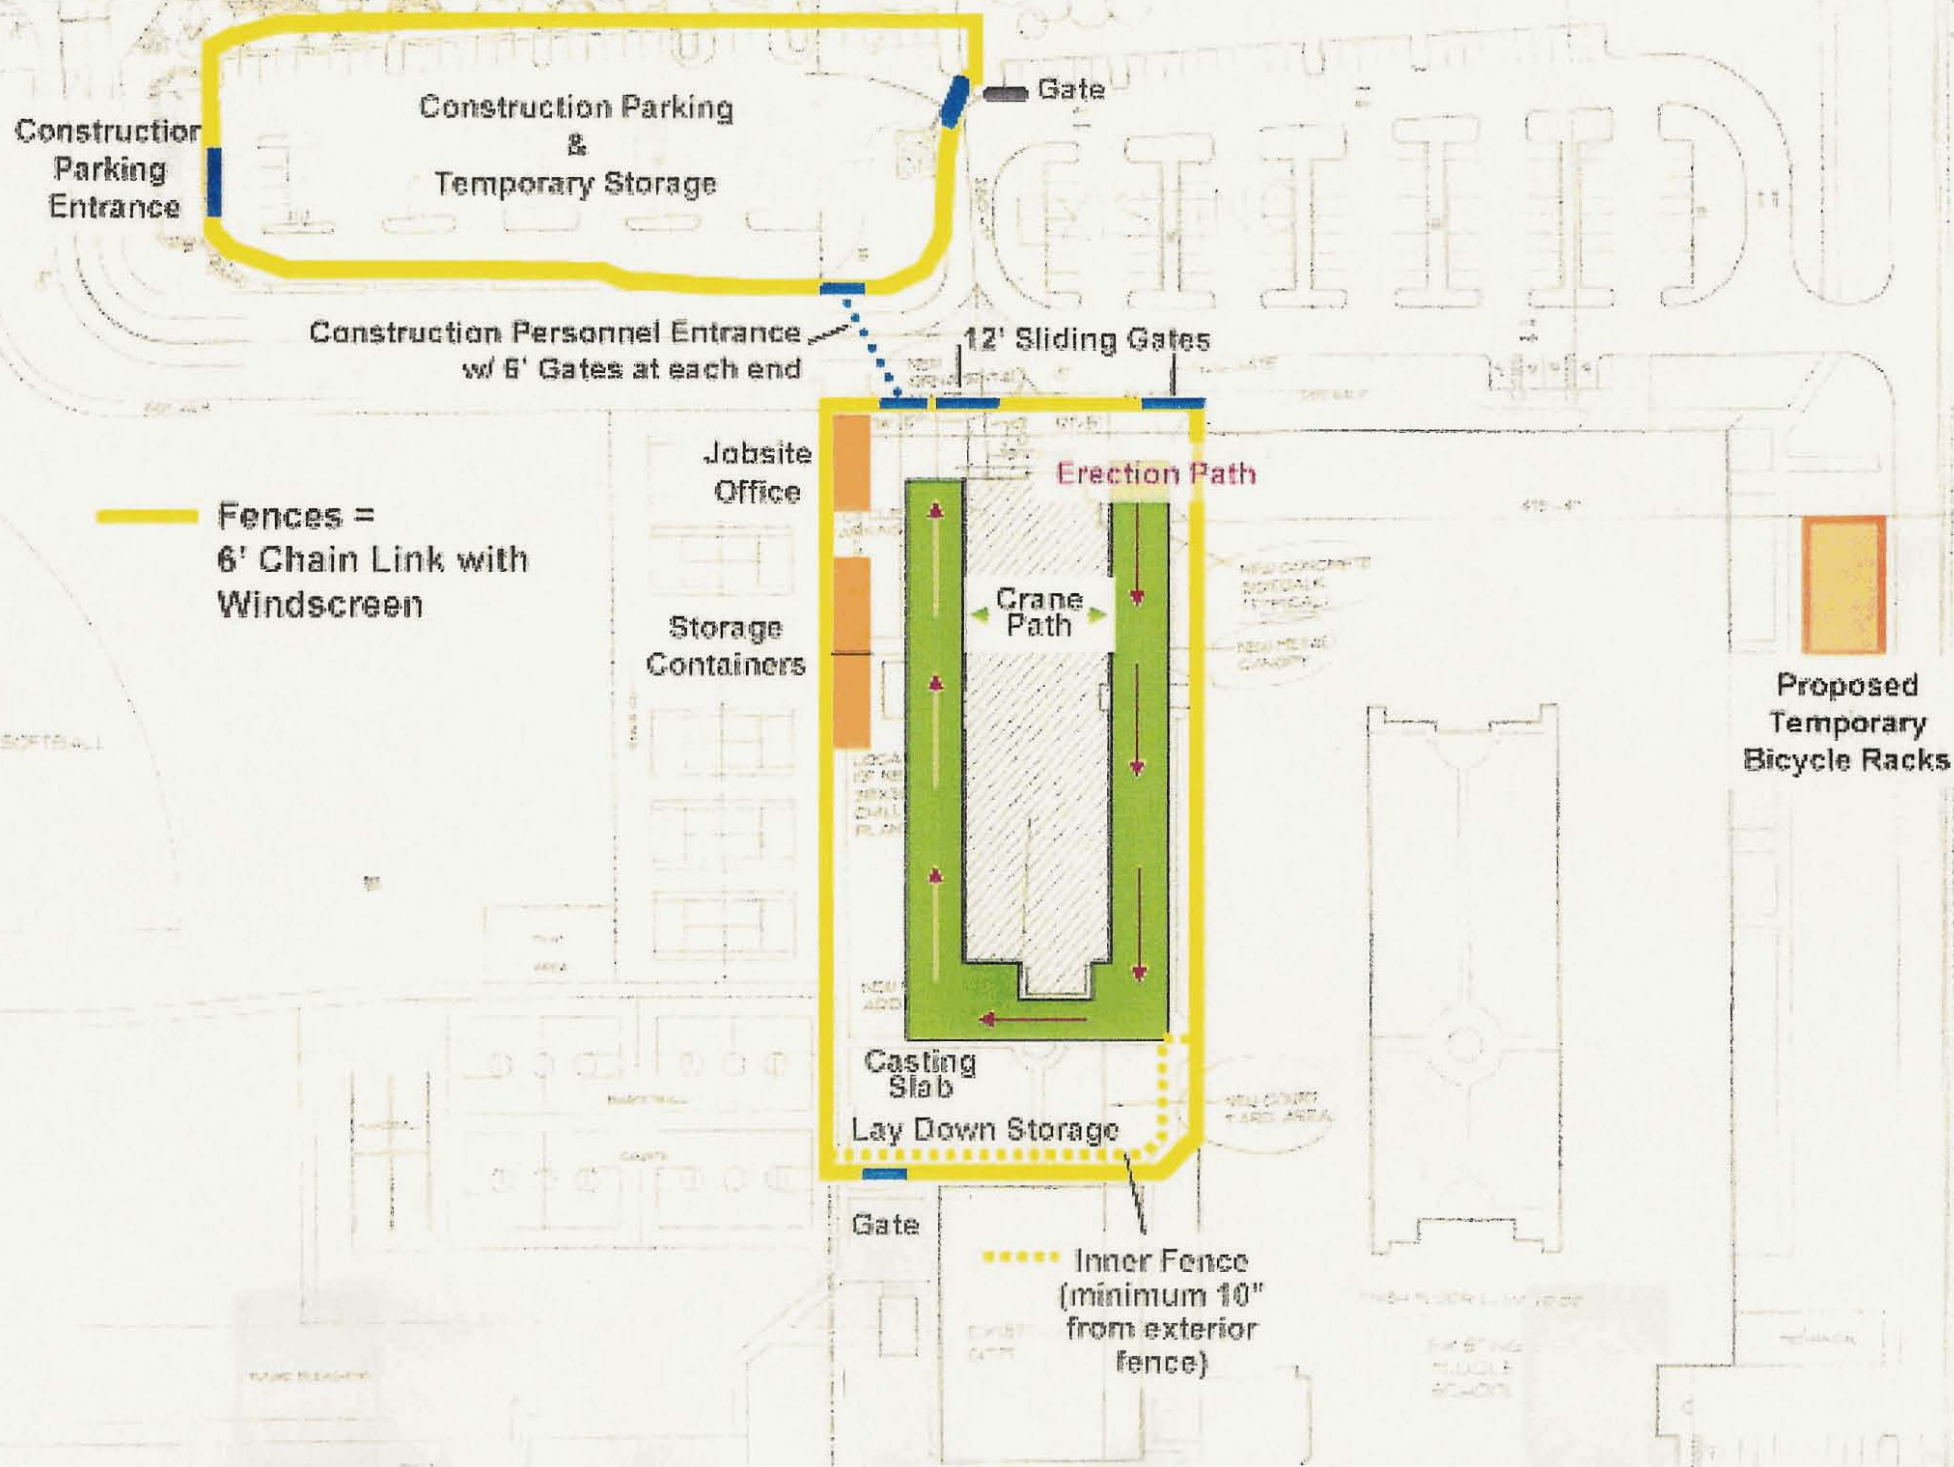

— Fences =
6' Chain Link with
Windscreen

..... Inner Fence
(minimum 10"
from exterior
fence)