


STATE ROAD 715

N 01° 15' 00" W

1320.35'

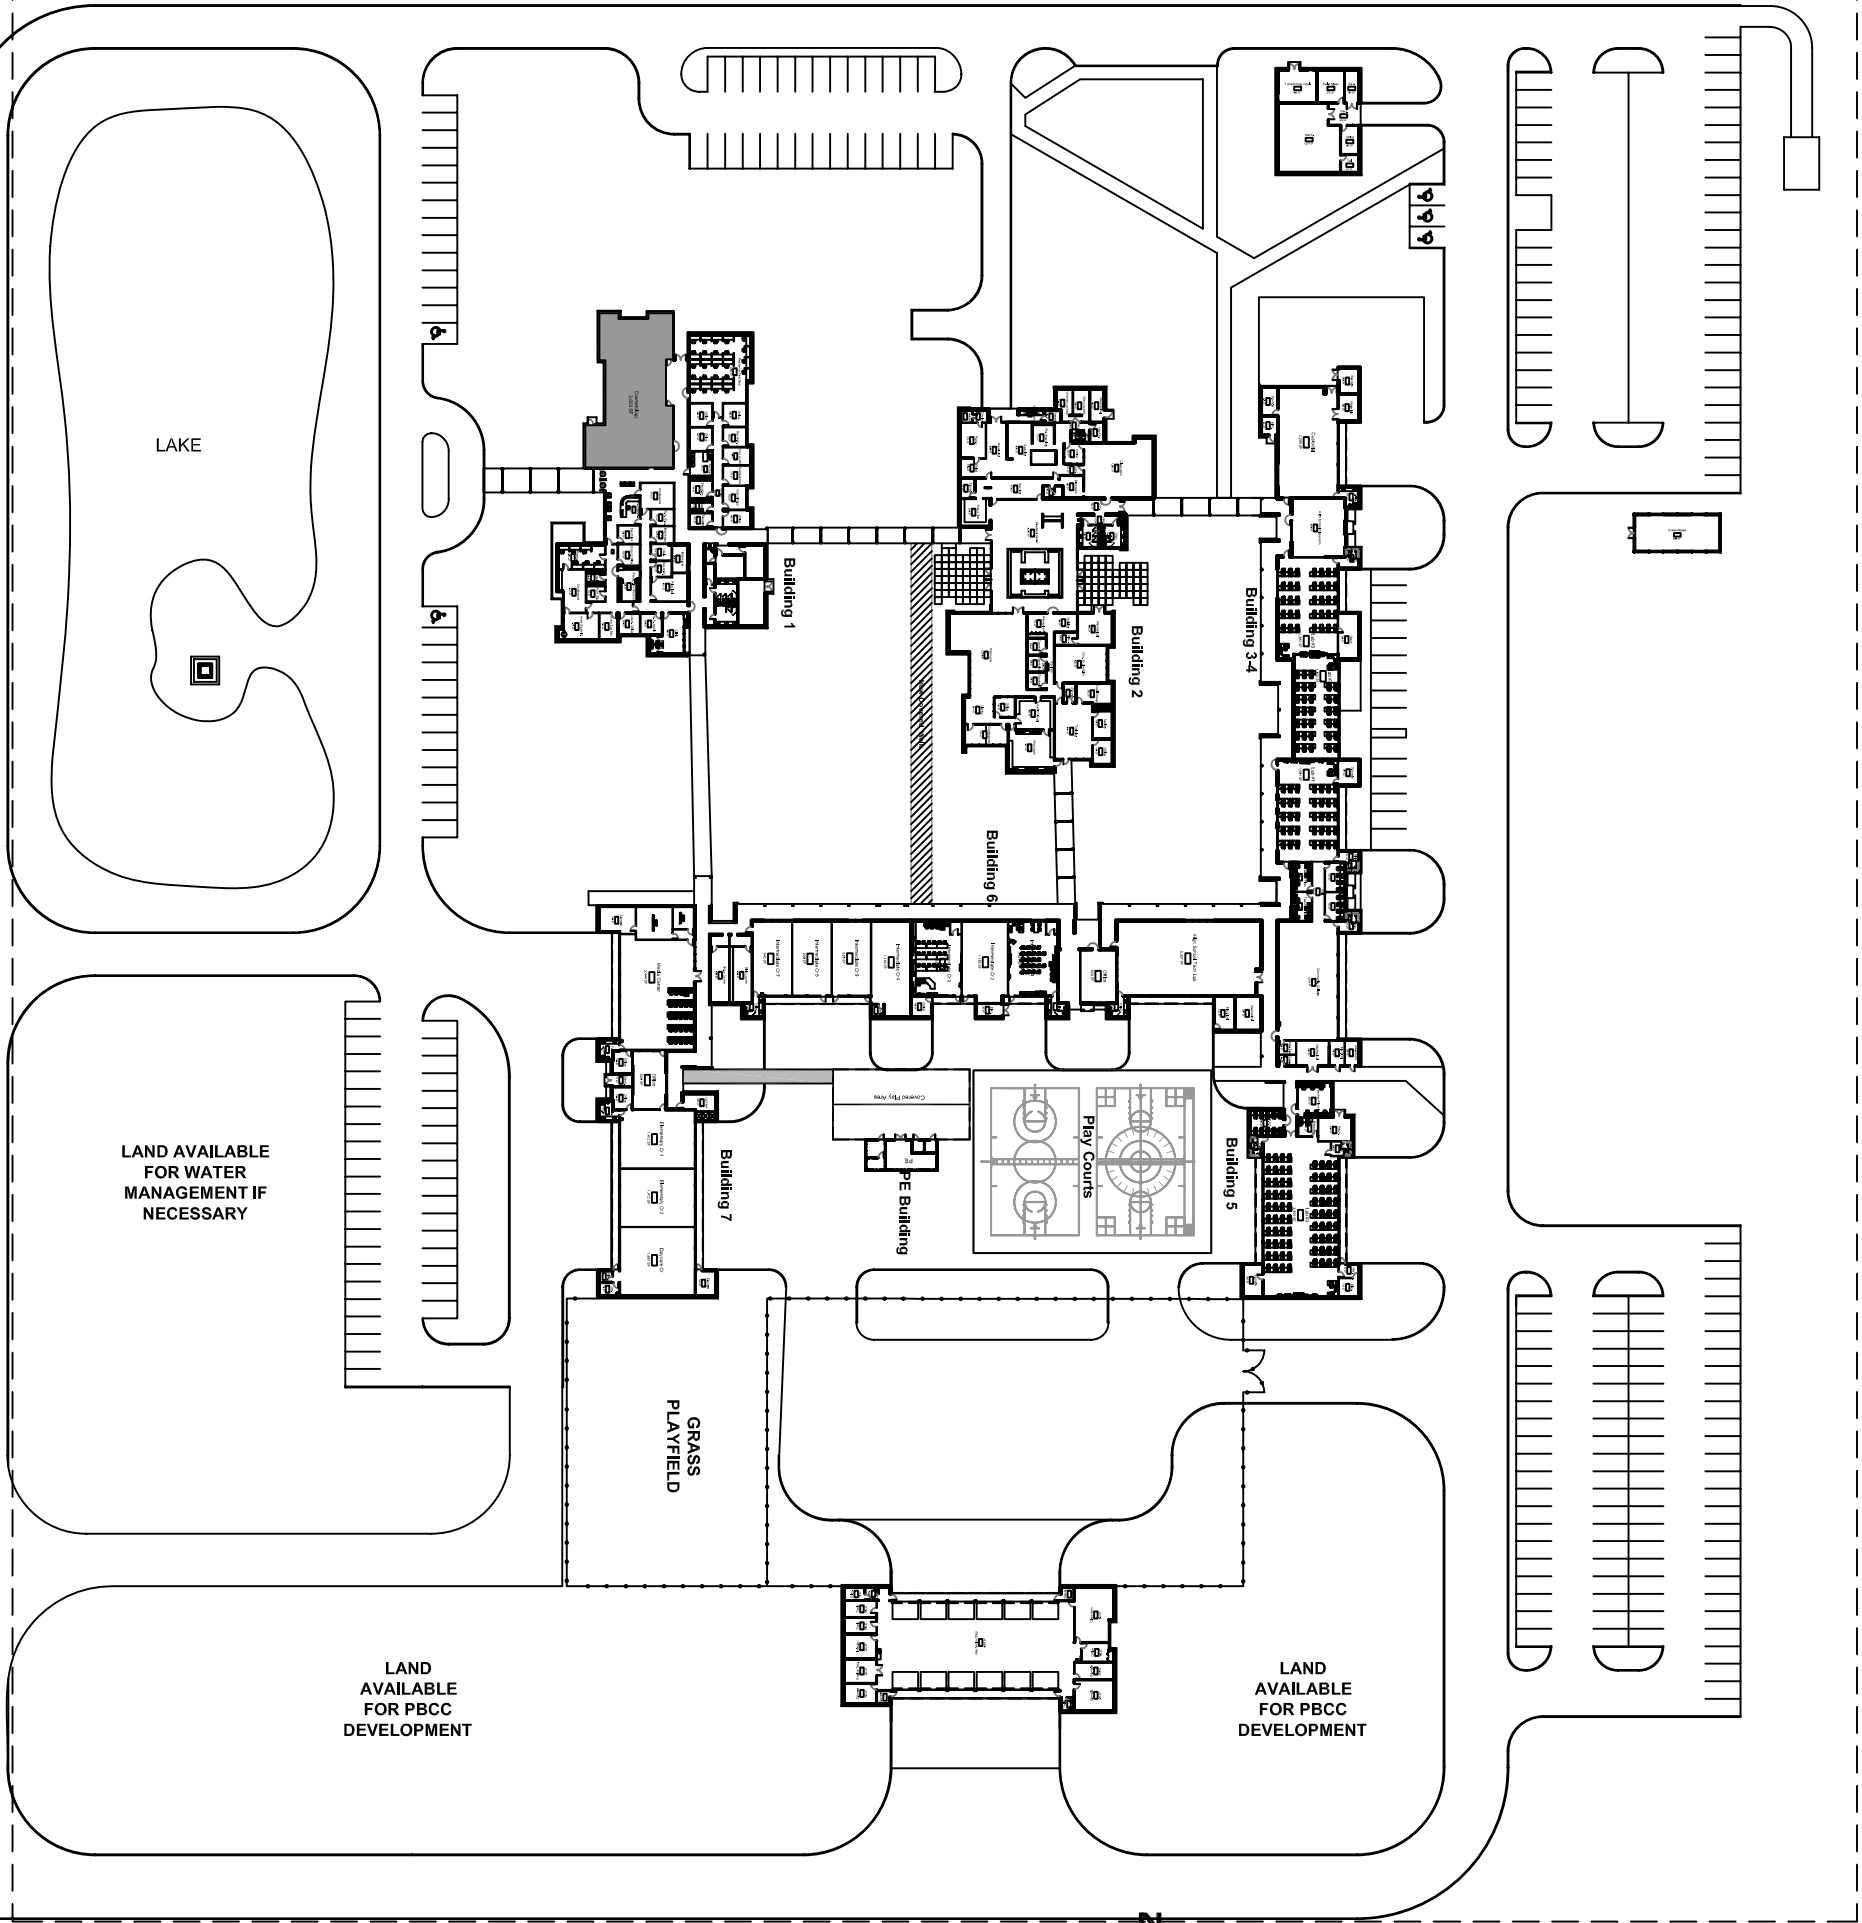

1 MASTER SITE PLAN - WEST TECH

1"=50'-0"

S 01° 15' 24" E

1320.40'