


S.D. STADY PLAT
18 APR. 14

C/L LAKE IDA ROAD
(80' R.O.W.)

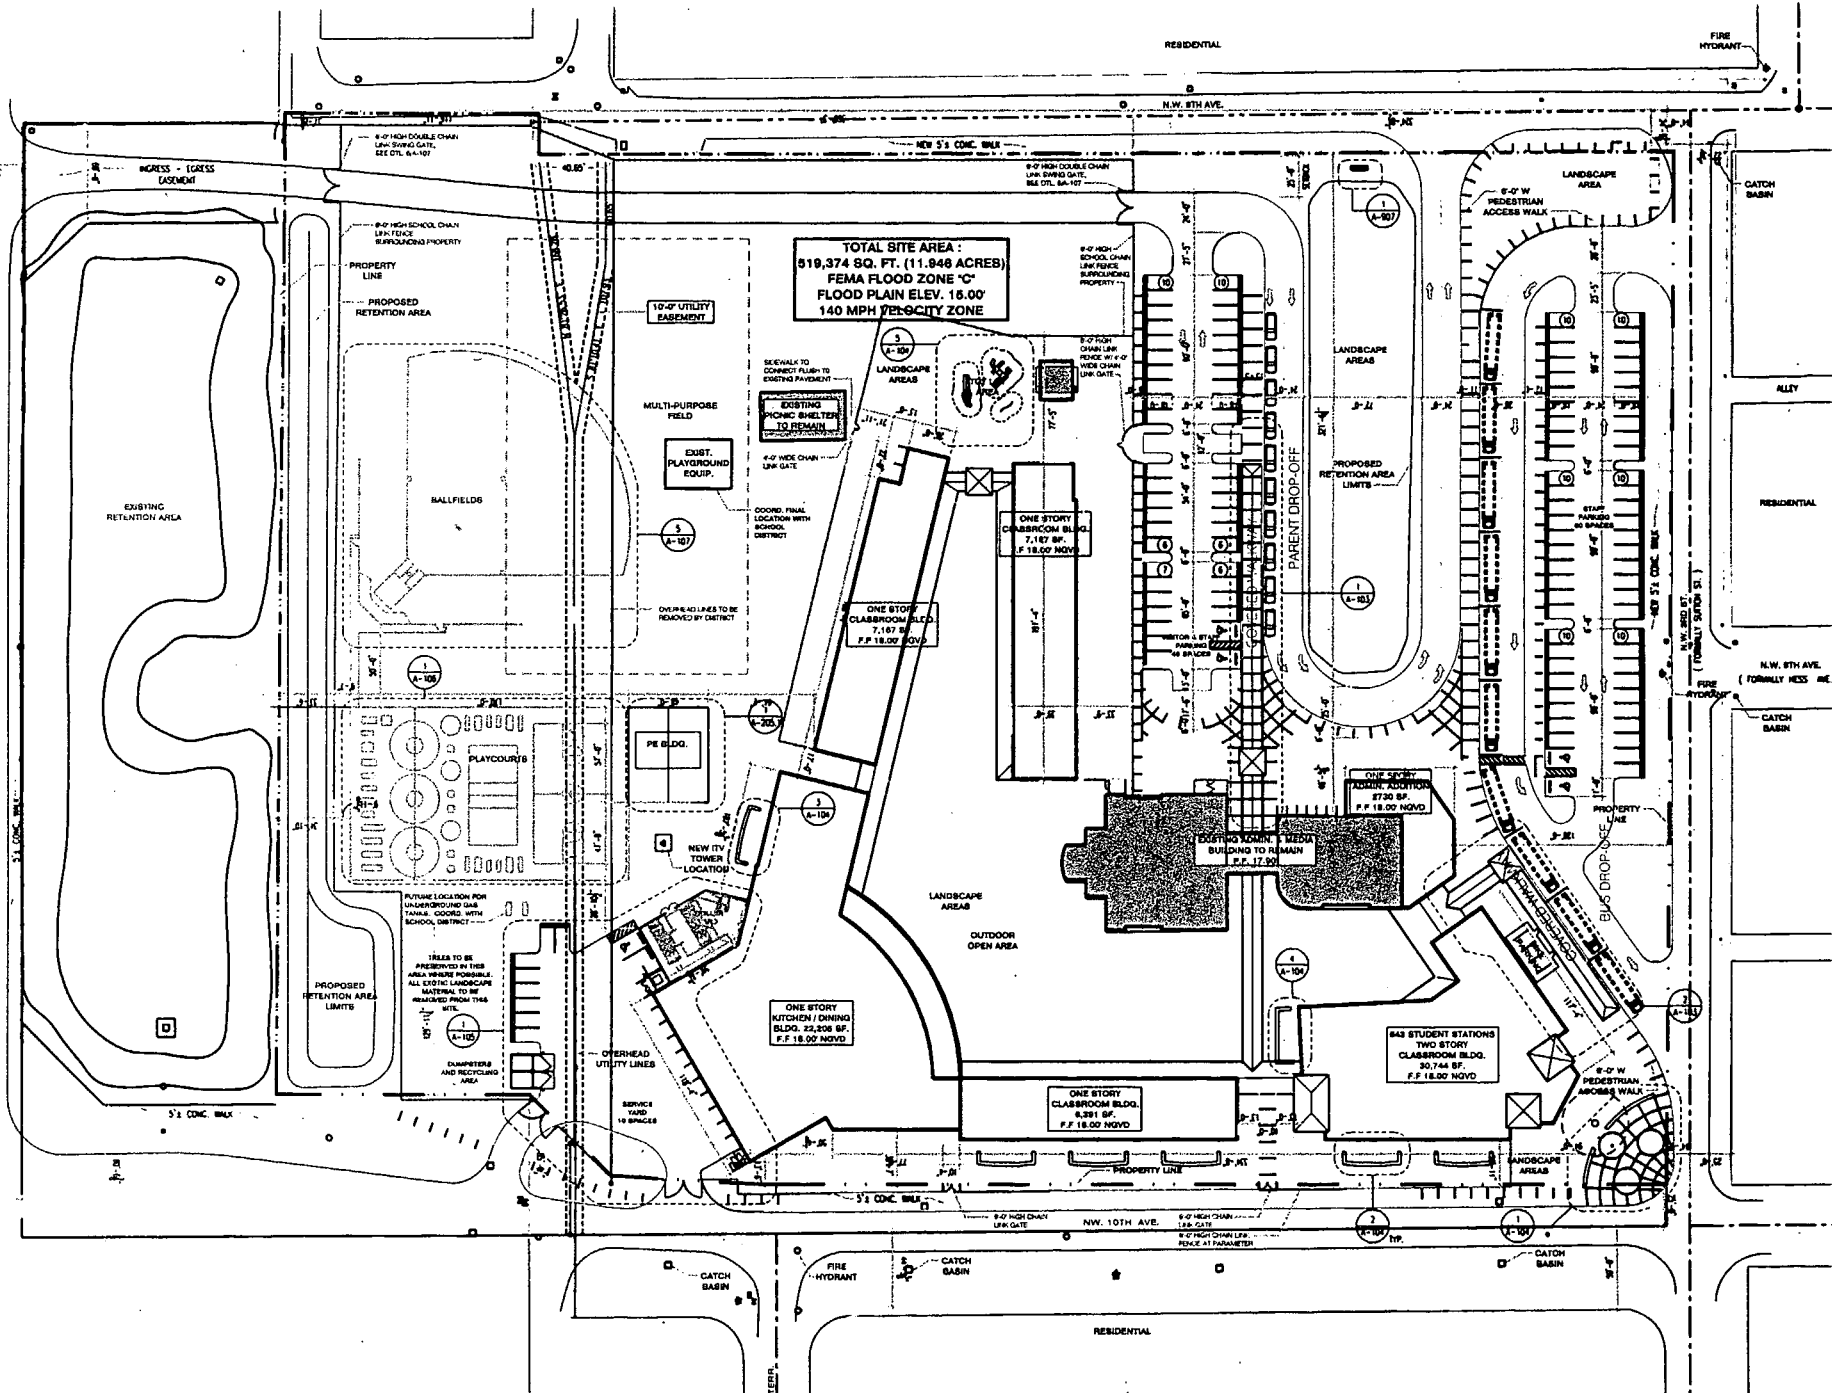

N.W. 8TH AVE.
(FORMERLY HES AVE)

CATCH BASIN

FIRE HYDRANT

PROPERTY LINE

LANDSCAPE AREAS















