



THIS DOCUMENT IS THE PROPERTY OF SCHENKELSHULTZ ARCHITECTURE. IT IS TO BE USED ONLY FOR THE PROJECT AND SITE SPECIFICALLY IDENTIFIED HEREIN. IT IS NOT TO BE REPRODUCED, COPIED, OR TRANSMITTED IN ANY FORM OR BY ANY MEANS, ELECTRONIC OR MECHANICAL, INCLUDING PHOTOCOPYING, RECORDING, OR BY ANY INFORMATION STORAGE AND RETRIEVAL SYSTEM, WITHOUT THE WRITTEN PERMISSION OF SCHENKELSHULTZ ARCHITECTURE. ANY UNAUTHORIZED USE OF THIS DOCUMENT IS PROHIBITED. THE USER OF THIS DOCUMENT AGREES TO HOLD SCHENKELSHULTZ ARCHITECTURE HARMLESS FROM ANY AND ALL LIABILITY, INCLUDING REASONABLE ATTORNEY'S FEES, ARISING FROM SUCH UNAUTHORIZED USE. THIS DOCUMENT IS NOT TO BE USED FOR ANY OTHER PROJECT WITHOUT THE WRITTEN PERMISSION OF SCHENKELSHULTZ ARCHITECTURE.

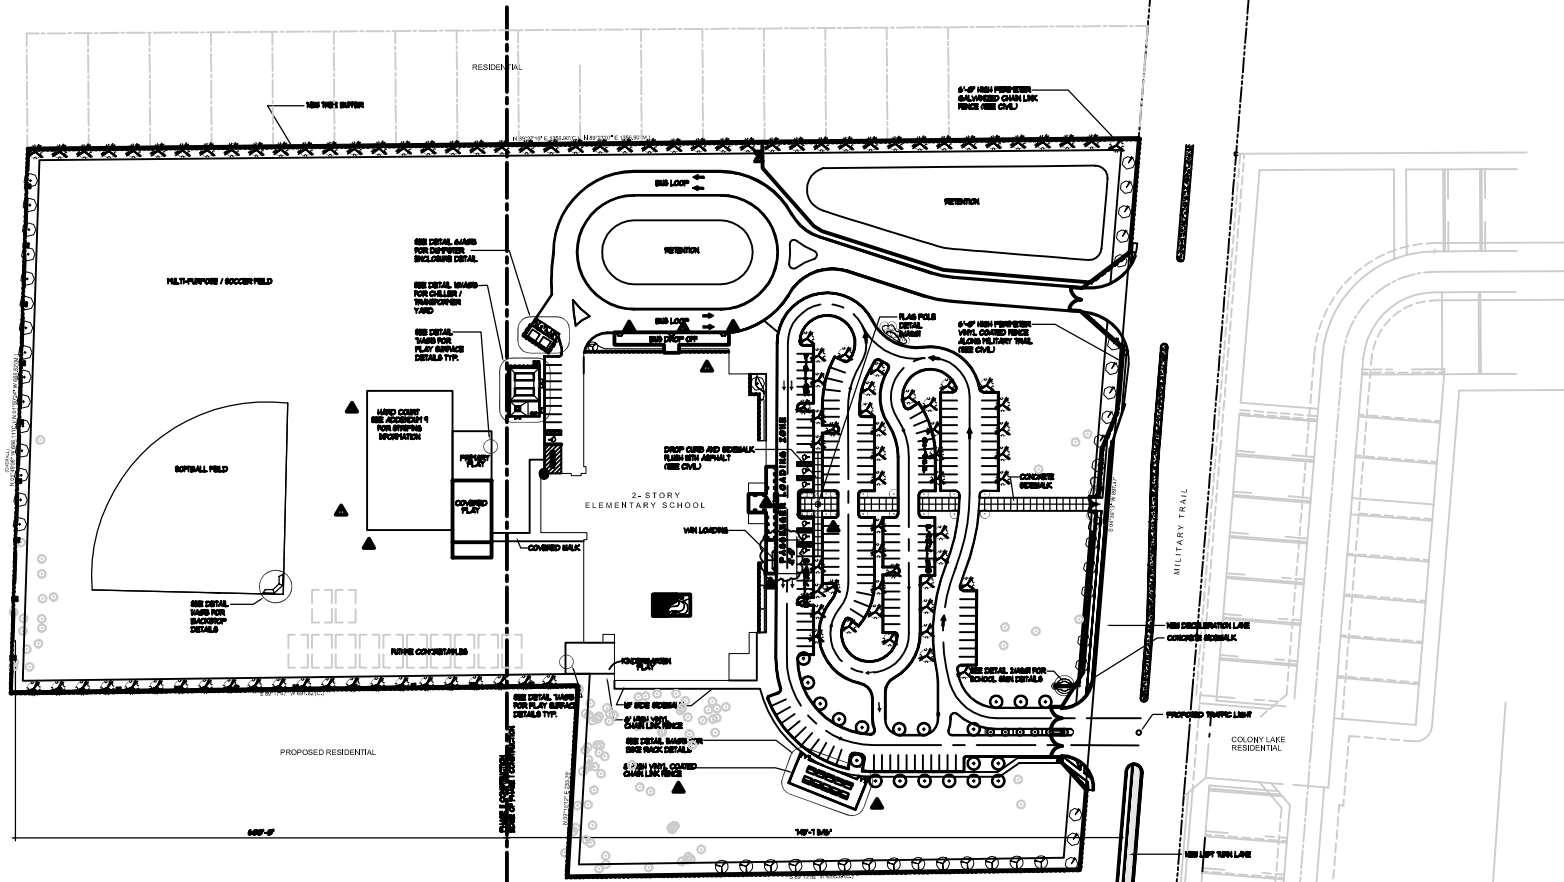

1 ARCHITECTURAL SITE PLAN

PARKING TAB


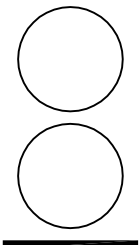

West Boynton
Beach Area
Elementary
School
03V
0011-8334

for the School District
of Palm Beach County
West Palm Beach, Florida

MILITARY TRAIL
WEST PALM BEACH, FLORIDA

