


SINGLE FAMILY RESIDENTIAL

SEAVIEW AVENUE

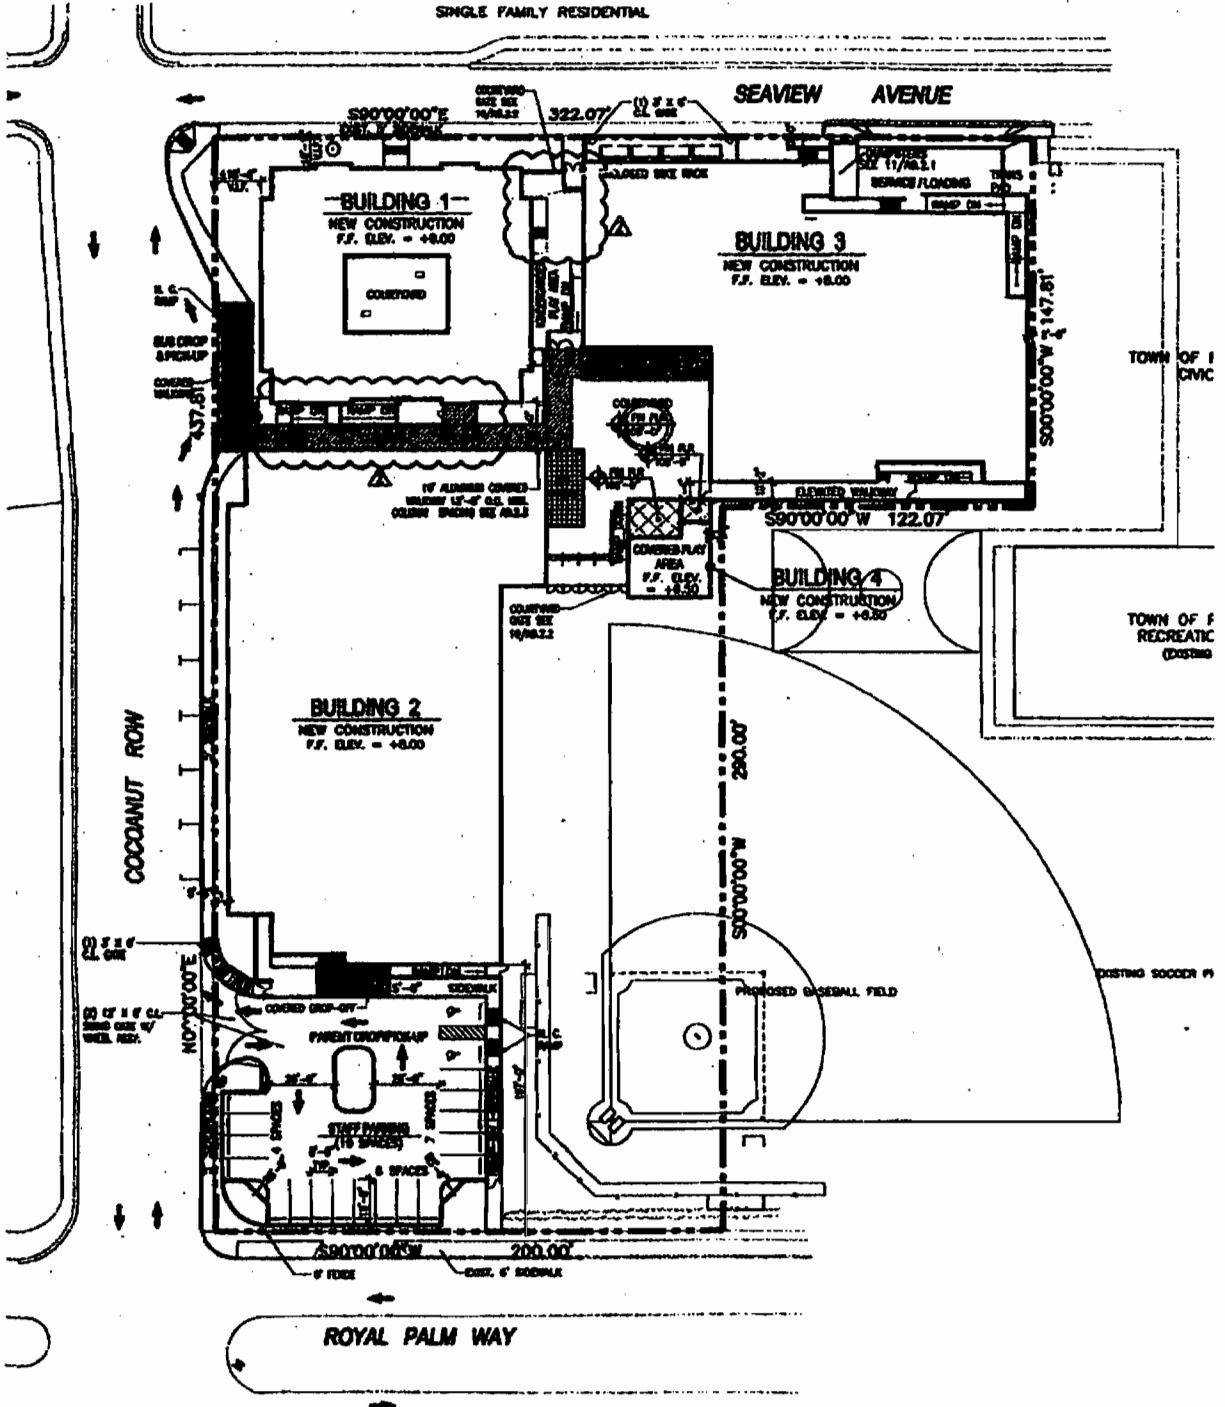

TOWN OF I CIVIC

TOWN OF F RECREATIC (EXISTING)

EXISTING SOCCER PI

COMMERCIAL